



Development Approval – SITE PLAN & ELEVATION EXAMPLE COMMERCIAL AND INDUSTRY

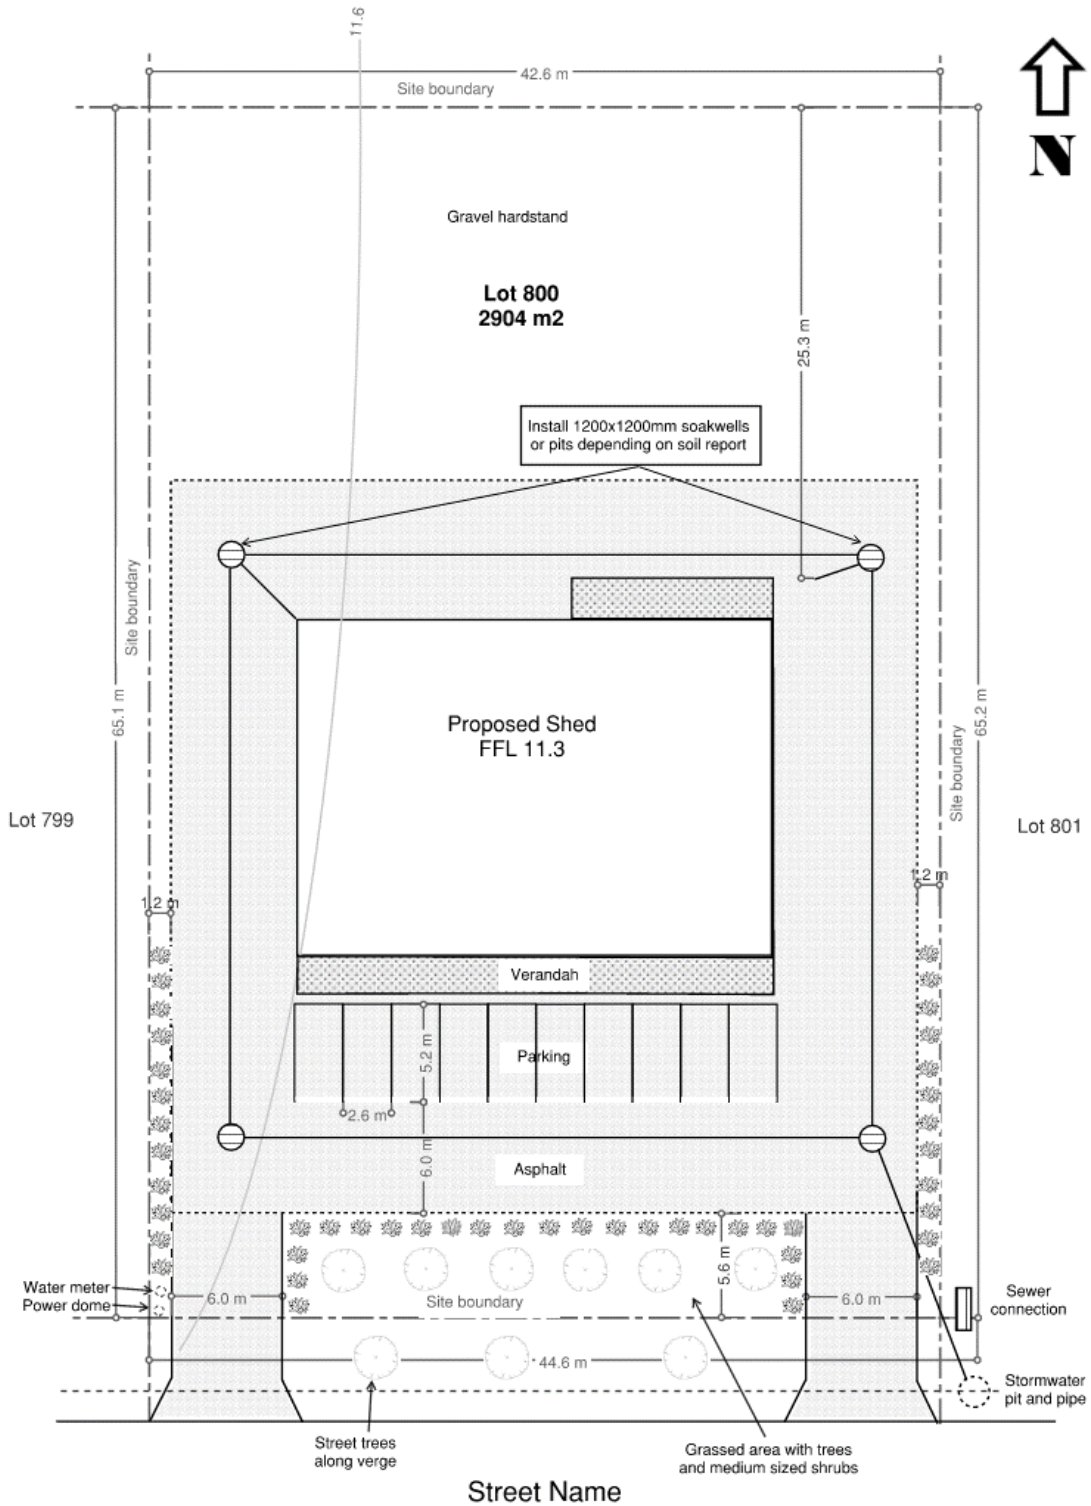

SITE PLAN - Lot # (#) Street, Suburb

Scale 1:200

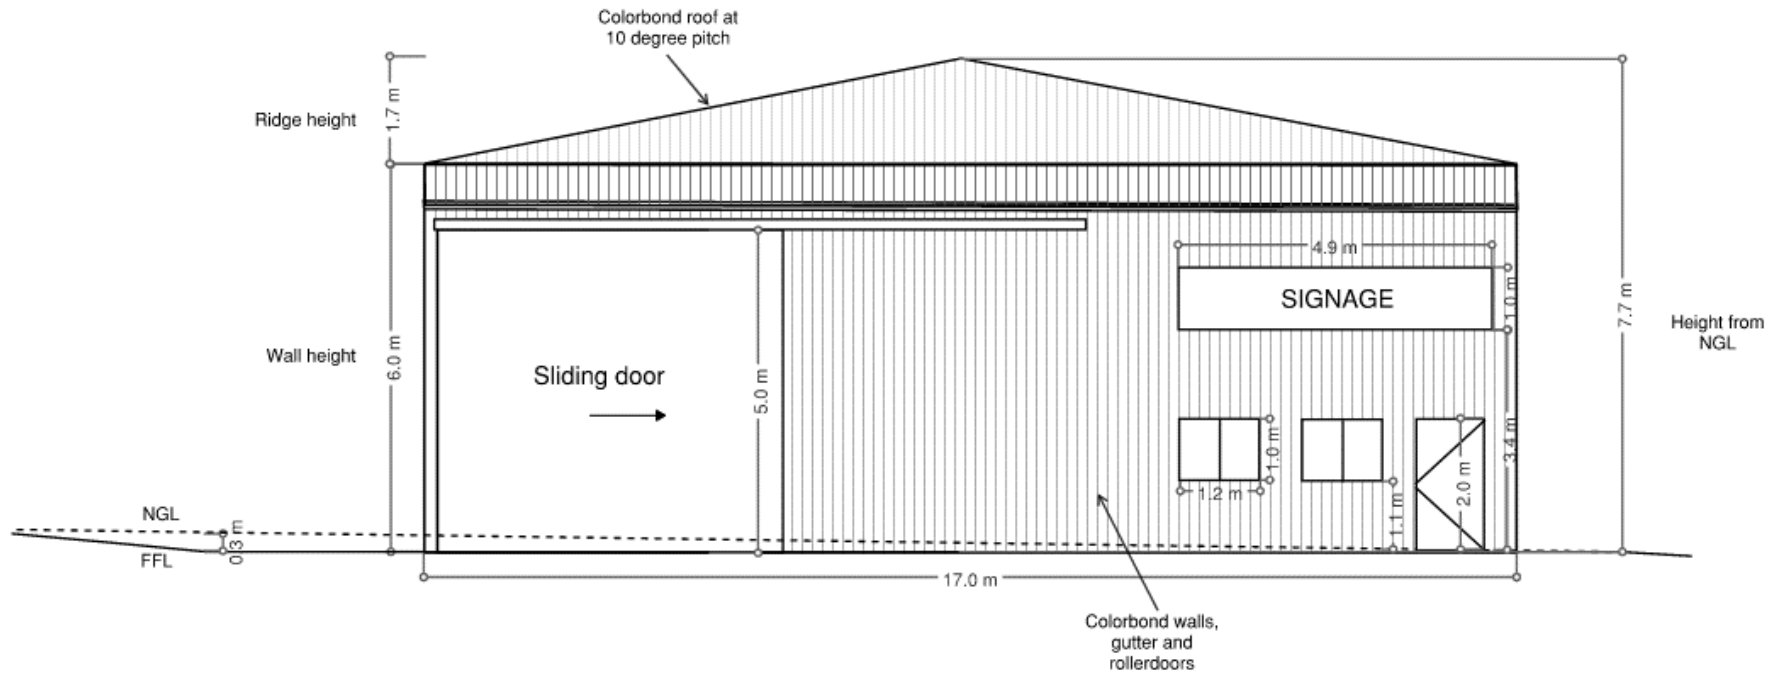

Elevation - North

Scale 1:100