



Development Approval – SITE PLAN & ELEVATION EXAMPLE

RESIDENTIAL –outbuilding (shed) site plan and elevation

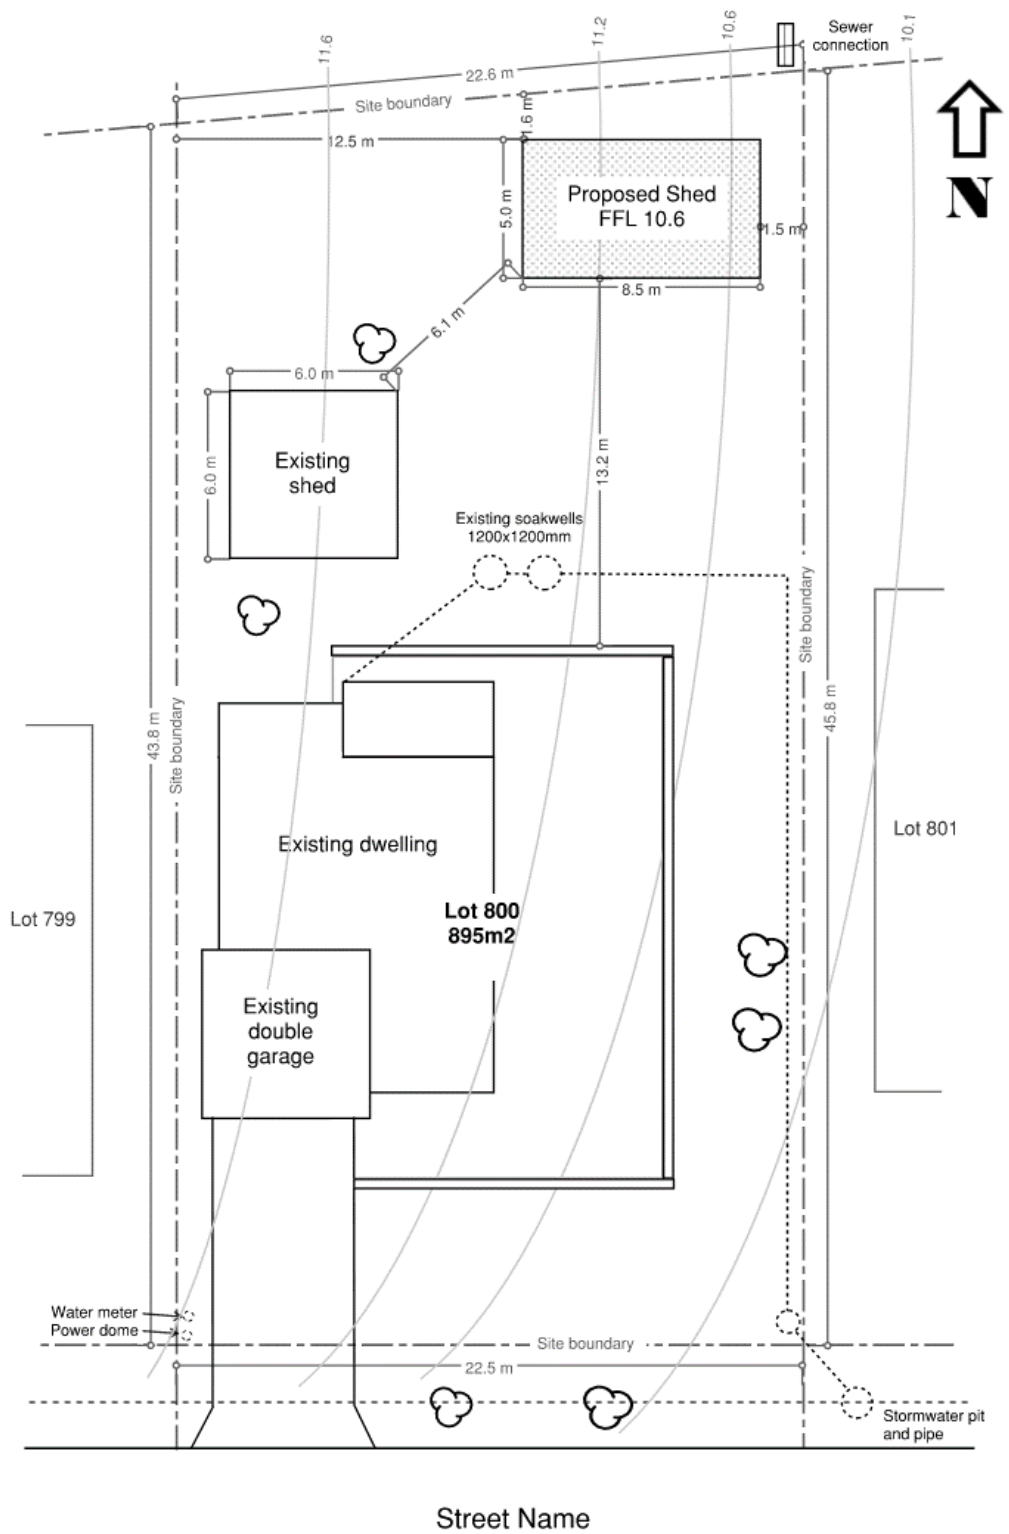

SITE PLAN - Lot # (#) Street, Suburb

Scale 1:200

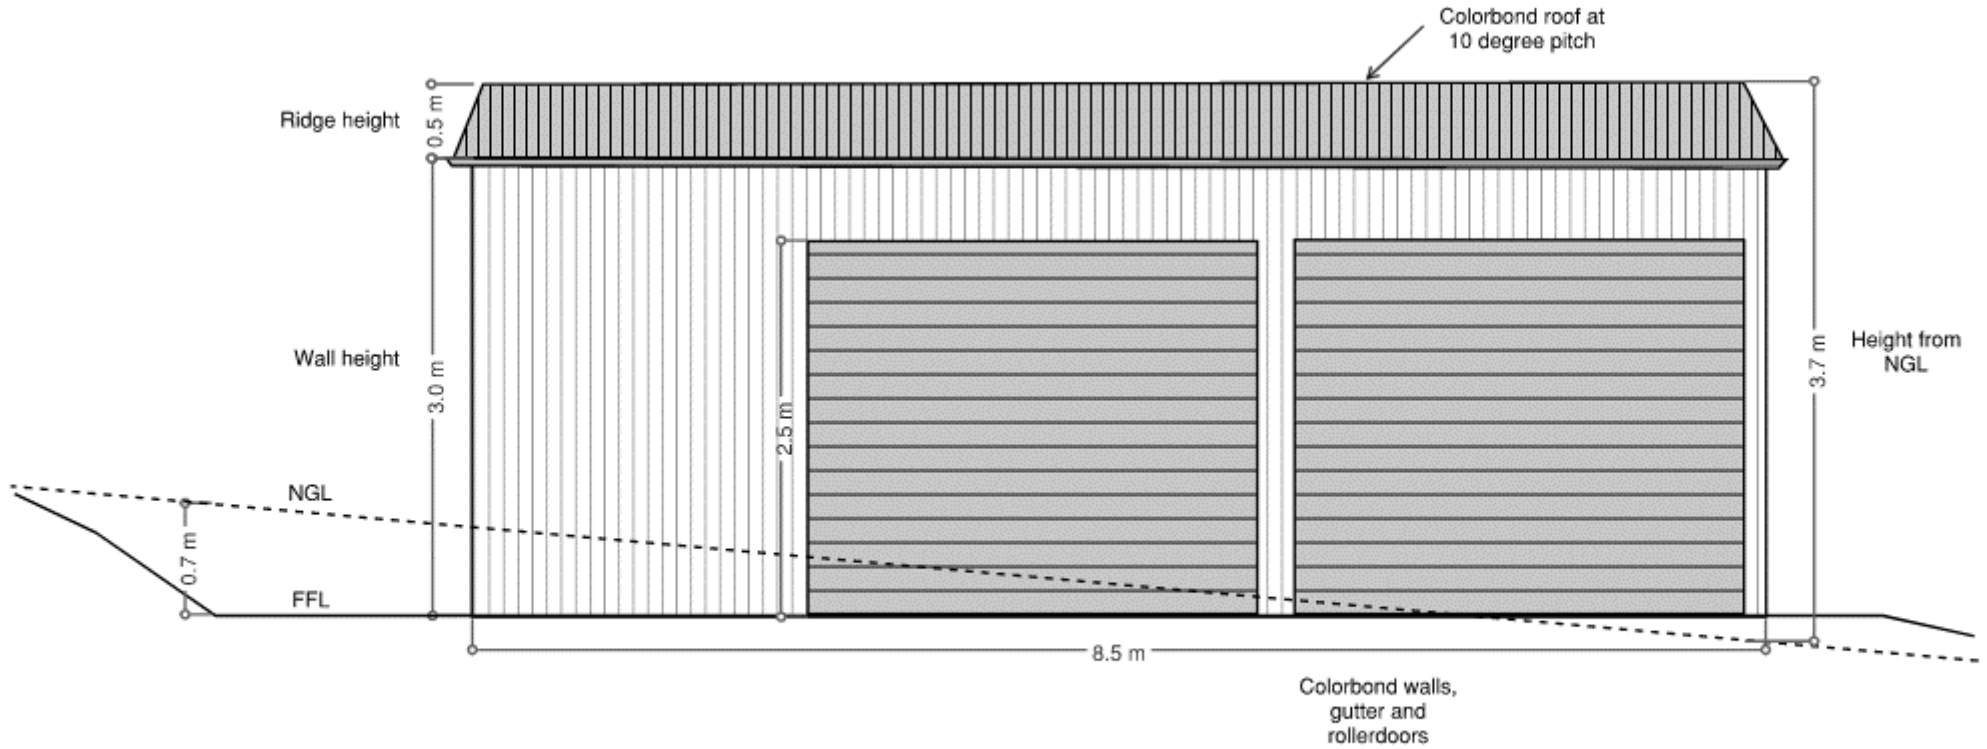

Elevation - North

Scale 1:50