


Development Approval – SITE PLAN & ELEVATION EXAMPLE


RESIDENTIAL – single house

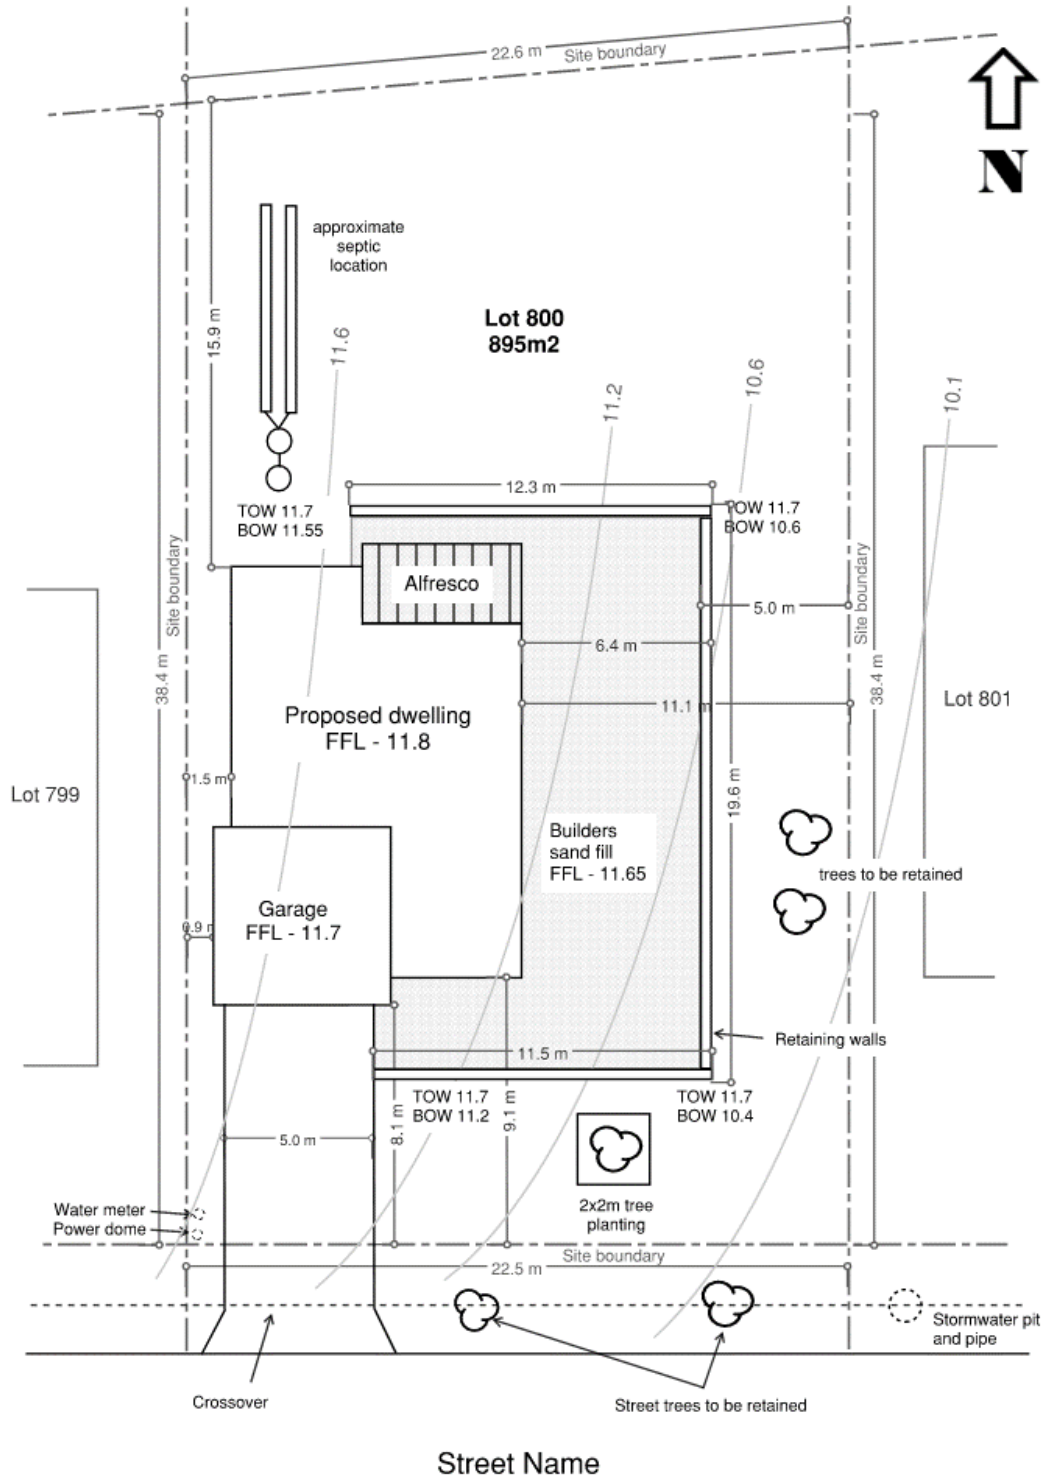

SITE PLAN - Lot # (#) Street, Suburb

Scale 1:200

RESIDENTIAL – grouped dwelling

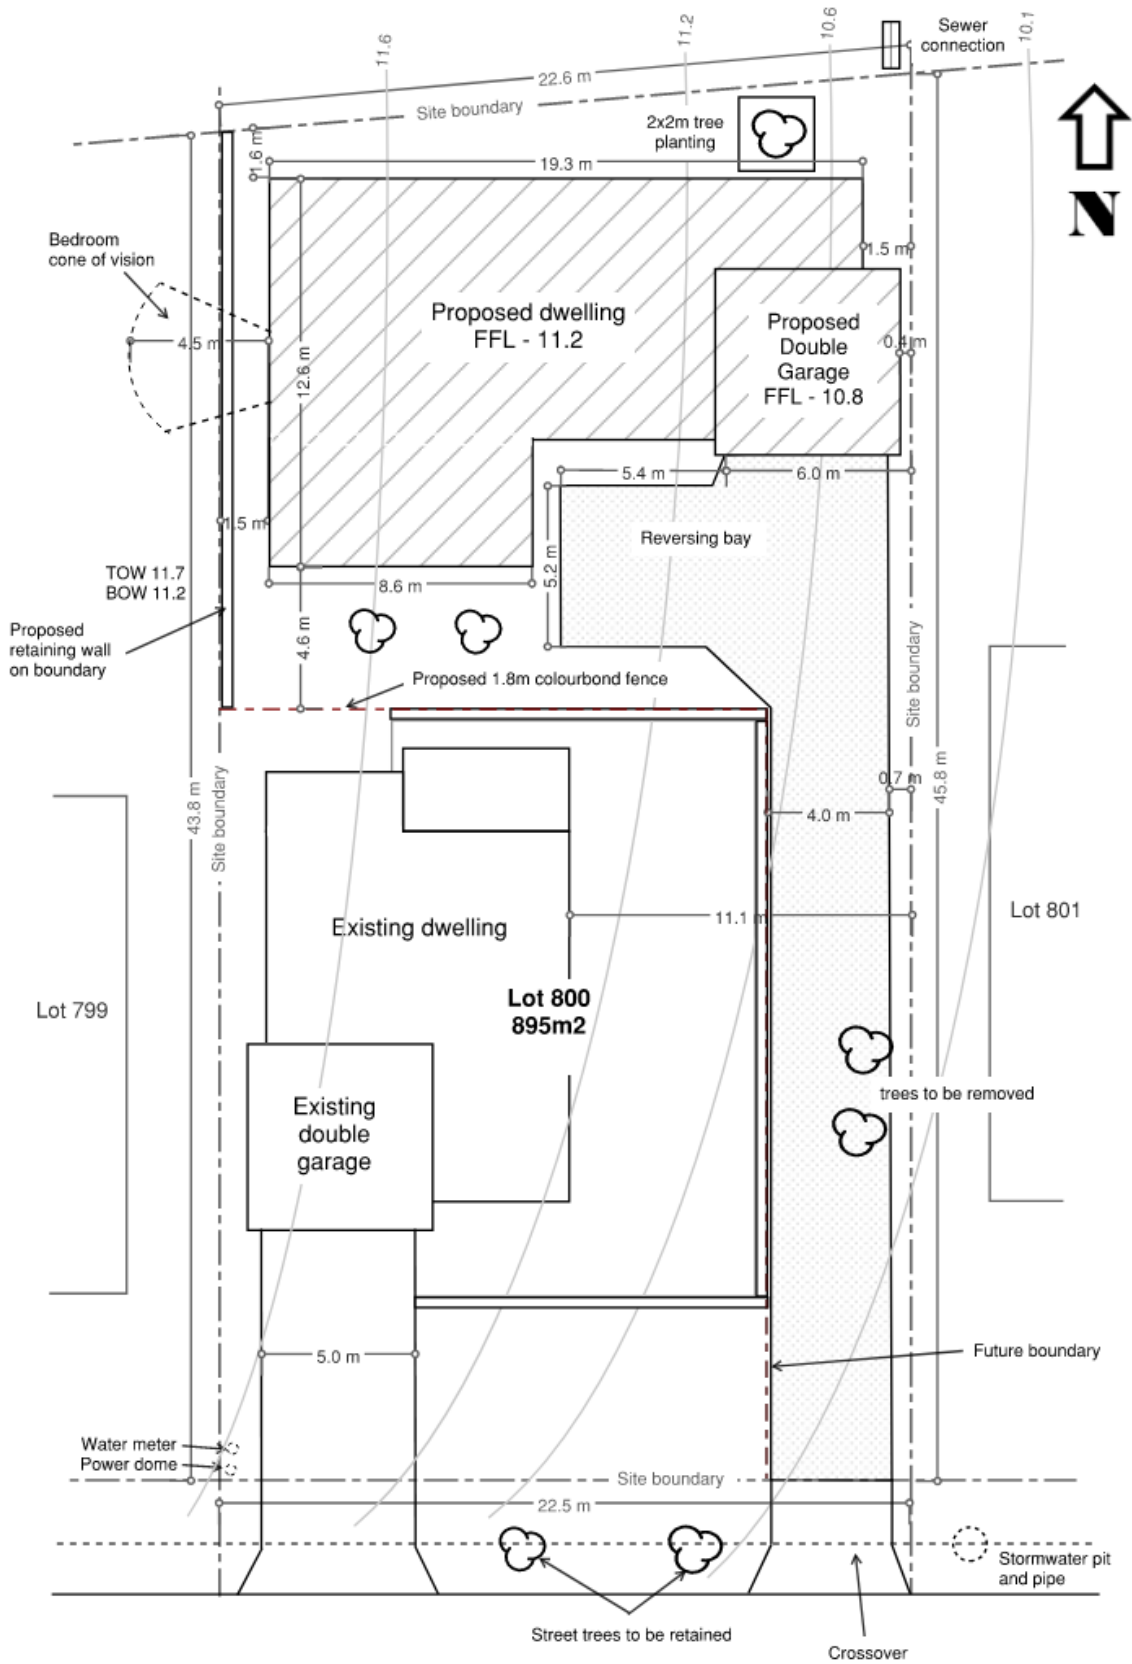


Street Name

SITE PLAN - Lot # (#) Street, Suburb

Scale 1:200

RESIDENTIAL – elevation

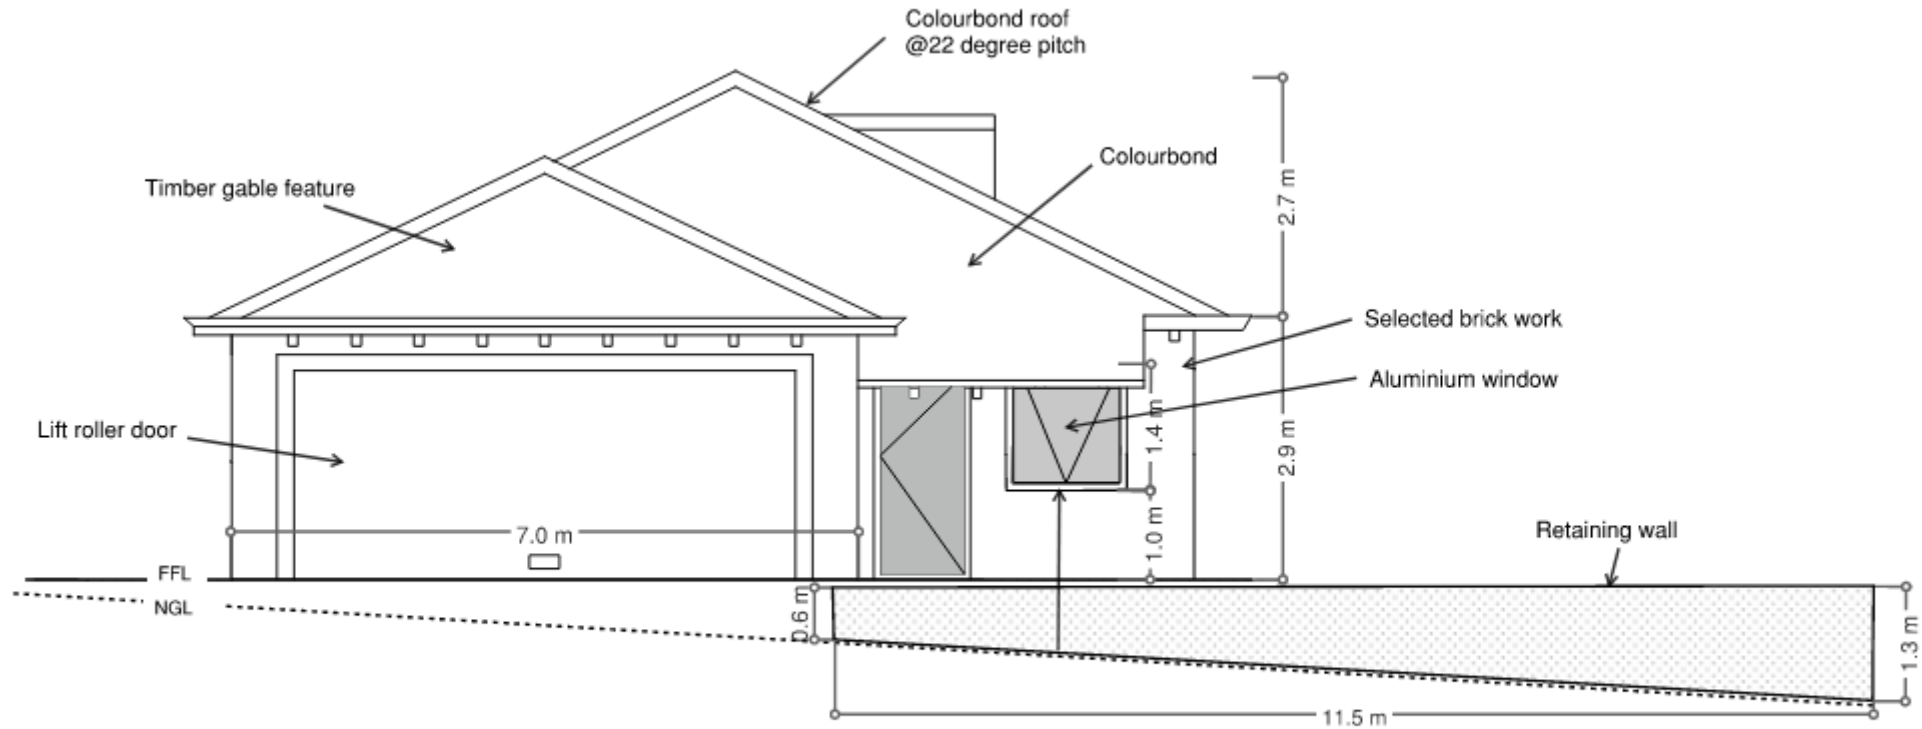

North Elevation - Lot # (#) Street, Suburb

Scale 1:200