

FIGURE 1. Mount Melville Reserves



FIGURE 2. Mount Clarence Reserves



FIGURE 3. Mount Adelaide Reserves

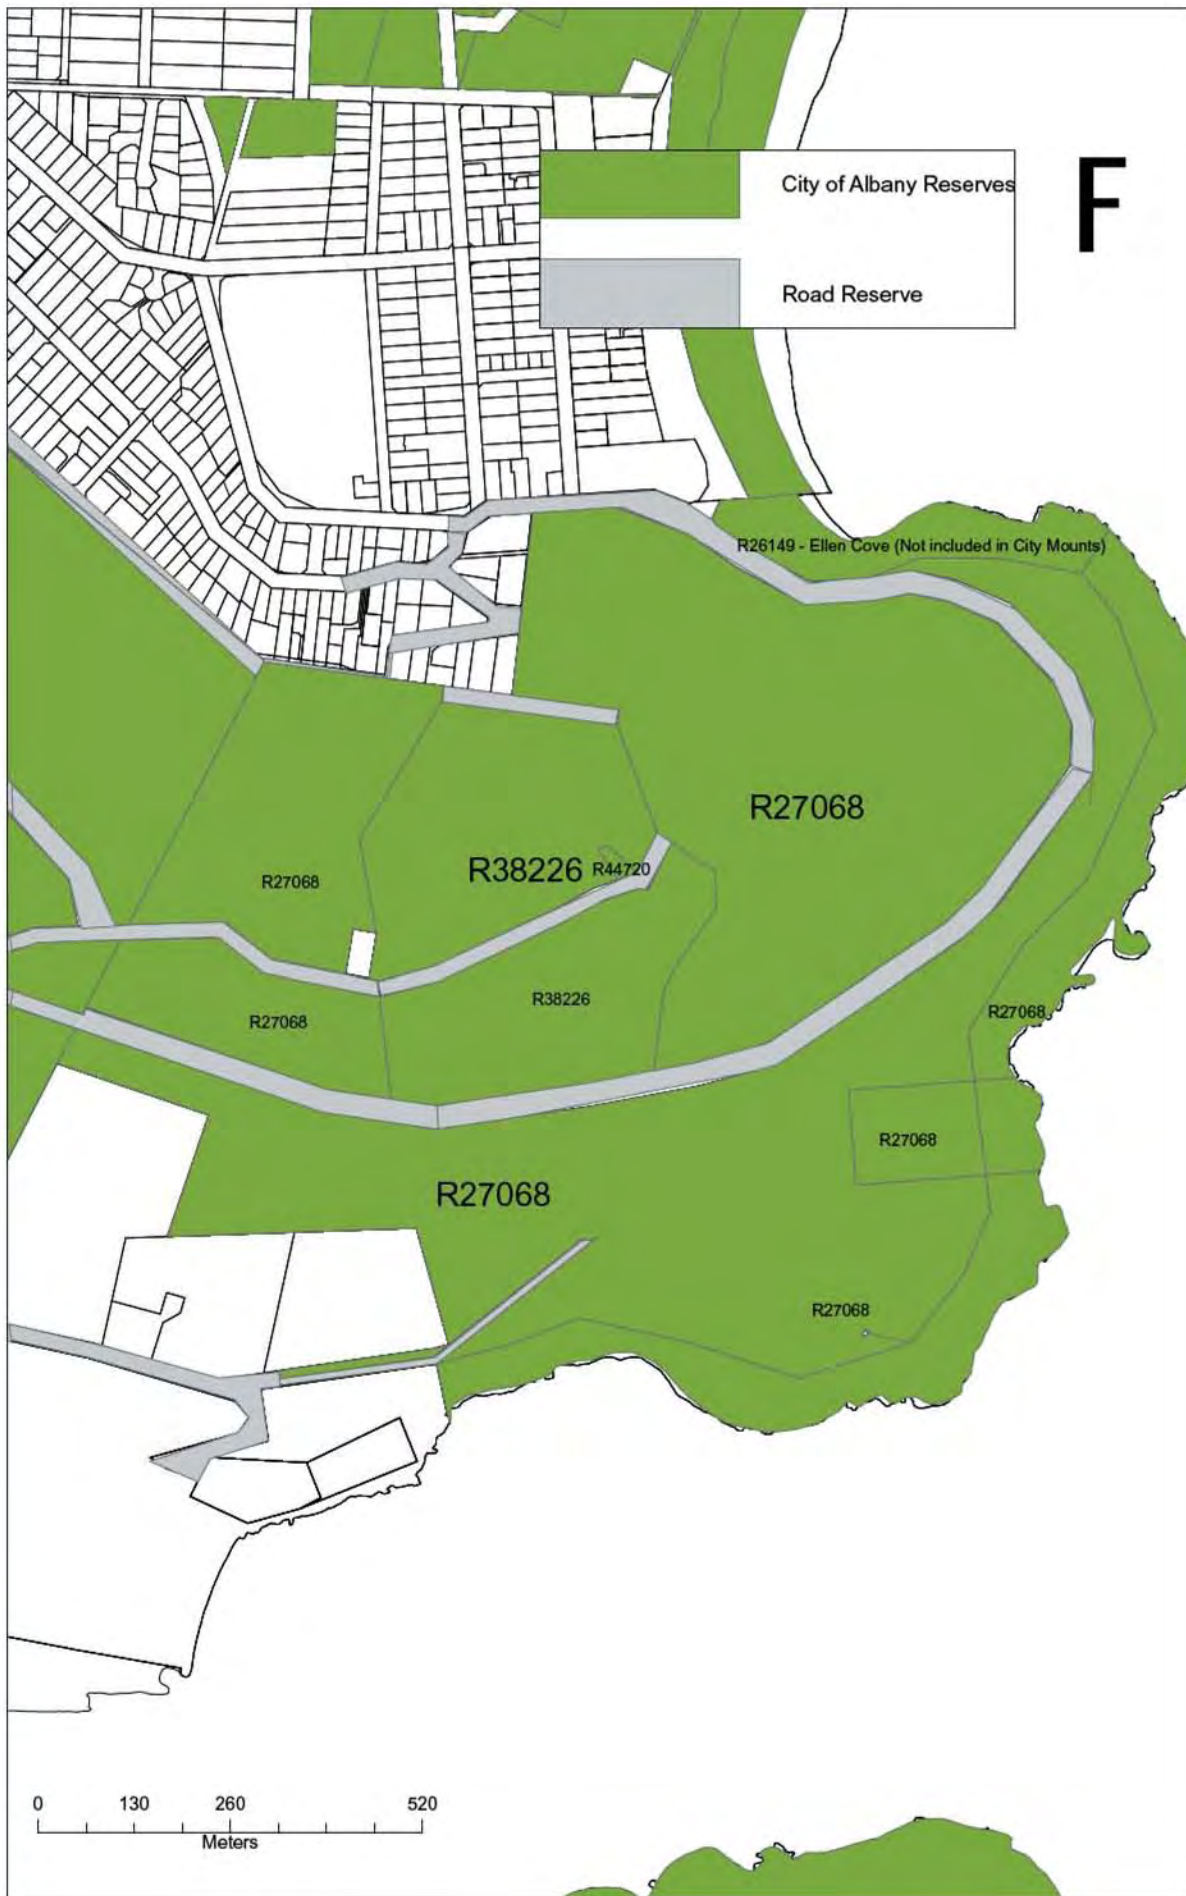


FIGURE 4. Bluff Rock Reserves

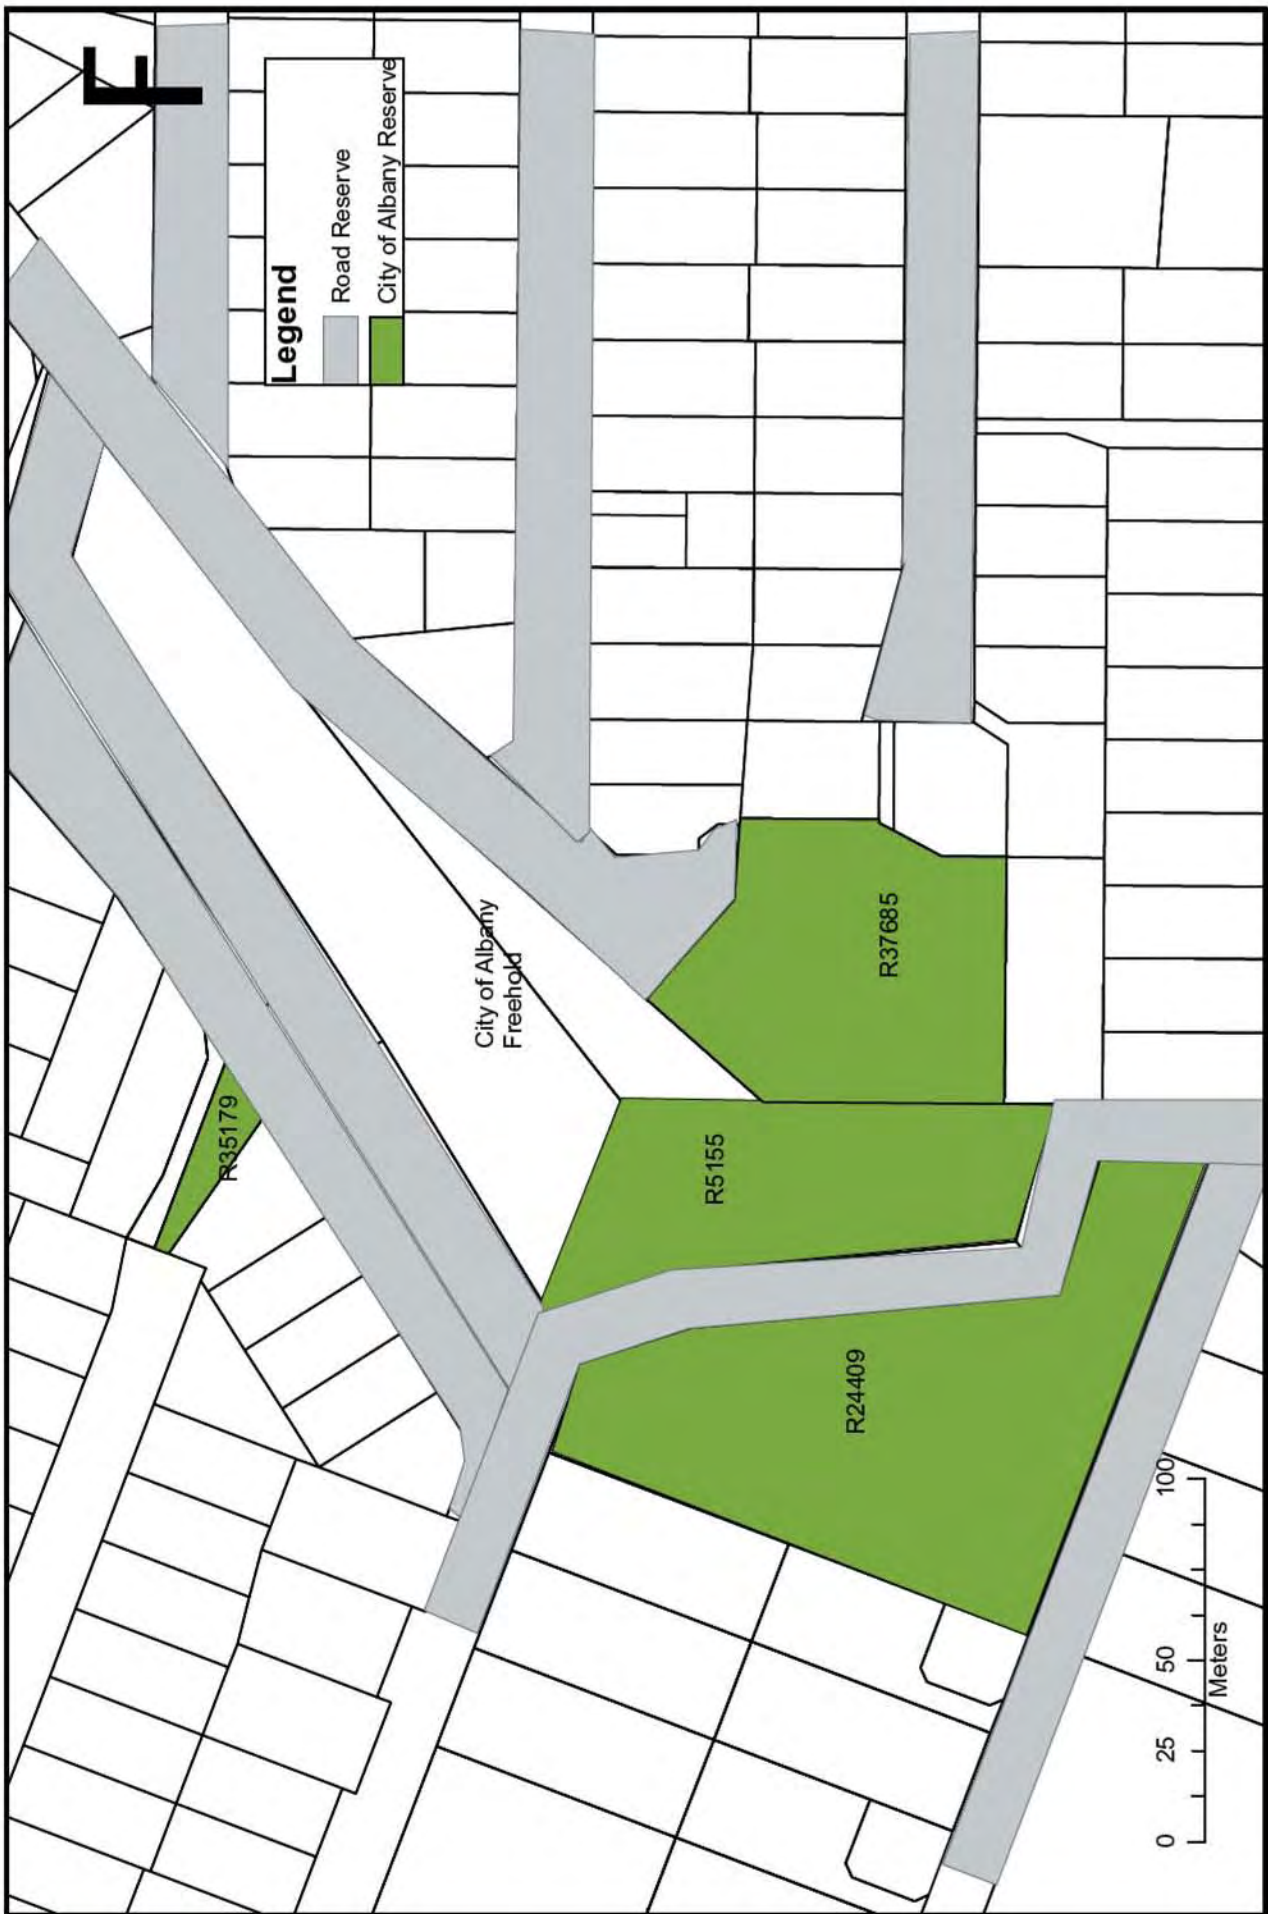


FIGURE 5. Mount Melville Management

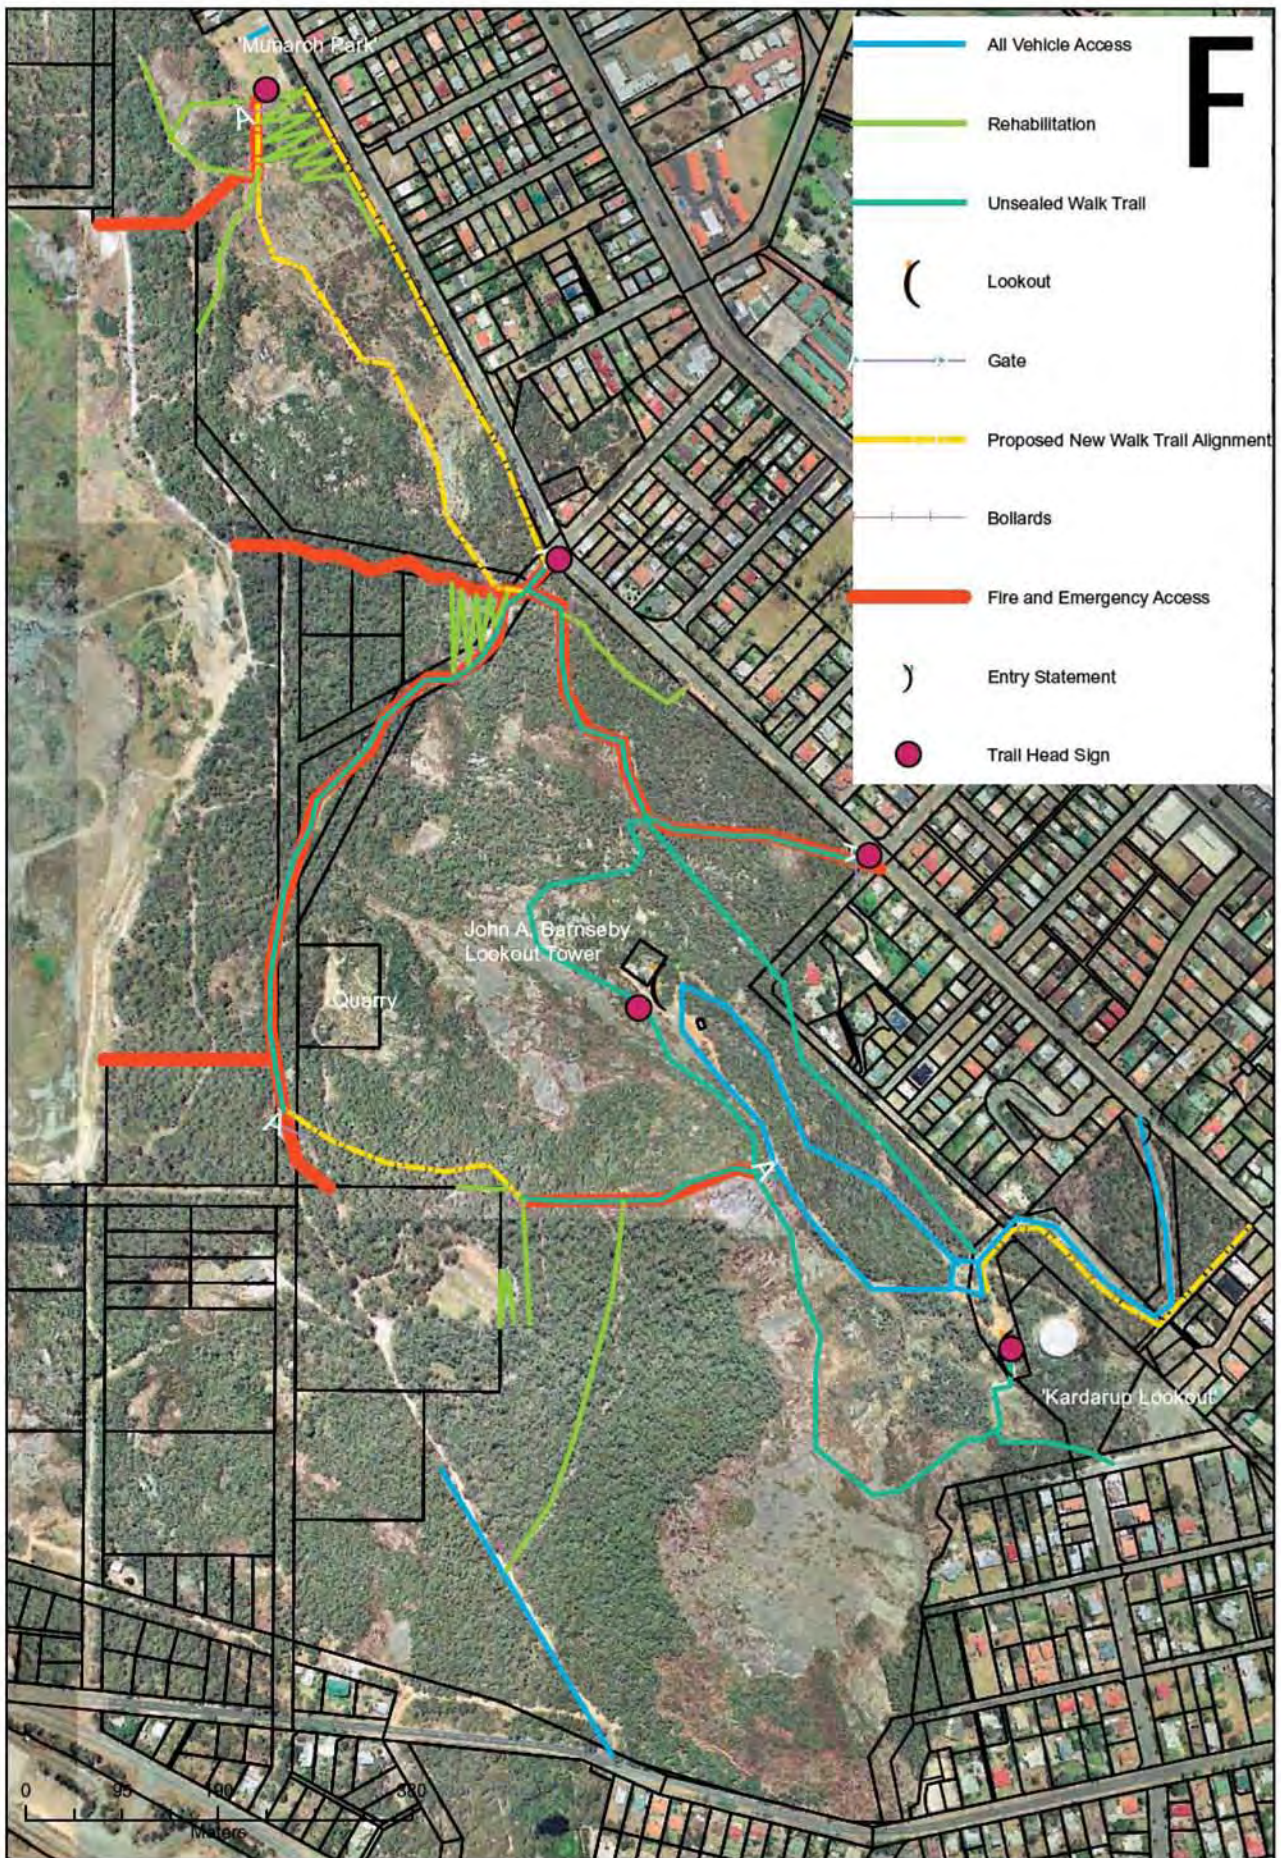


FIGURE 6. Mount Clarence Management



FIGURE 7. Mount Adelaide Management



FIGURE 8. Bluff Rock Management



FIGURE 9. Weed Mapping - Mount Melville (2004)



FIGURE 10. Weed Mapping - Mount Clarence and Adelaide (2004)



FIGURE 11. Weed Mapping - Bluff Rock (2004)



FIGURE 12. Suggested Streetscape Micro-corridor Linkages

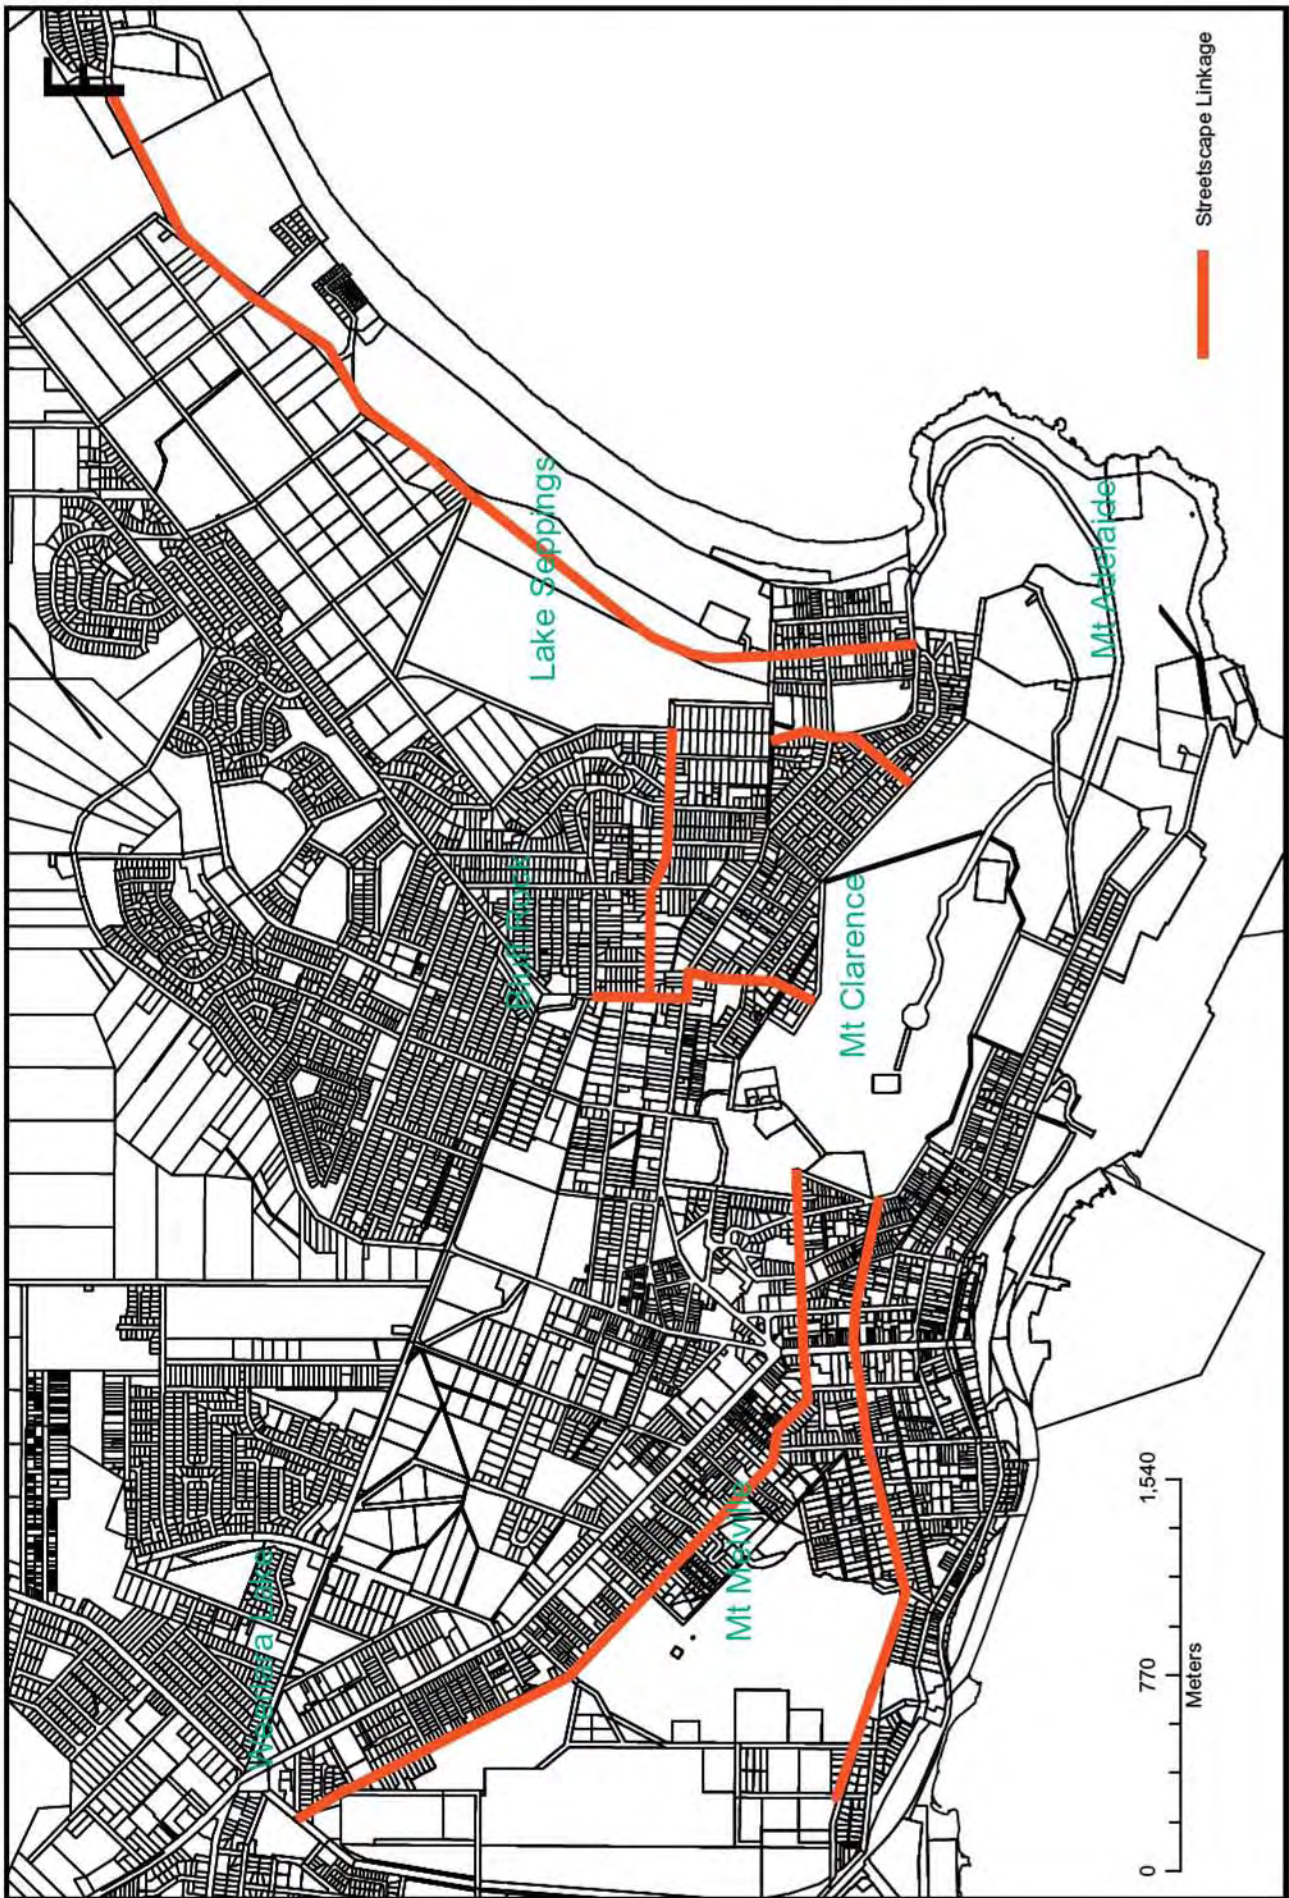


FIGURE 15. 'Munarch Park' Concept Plan
 (Best reproduction at A1) 1:200

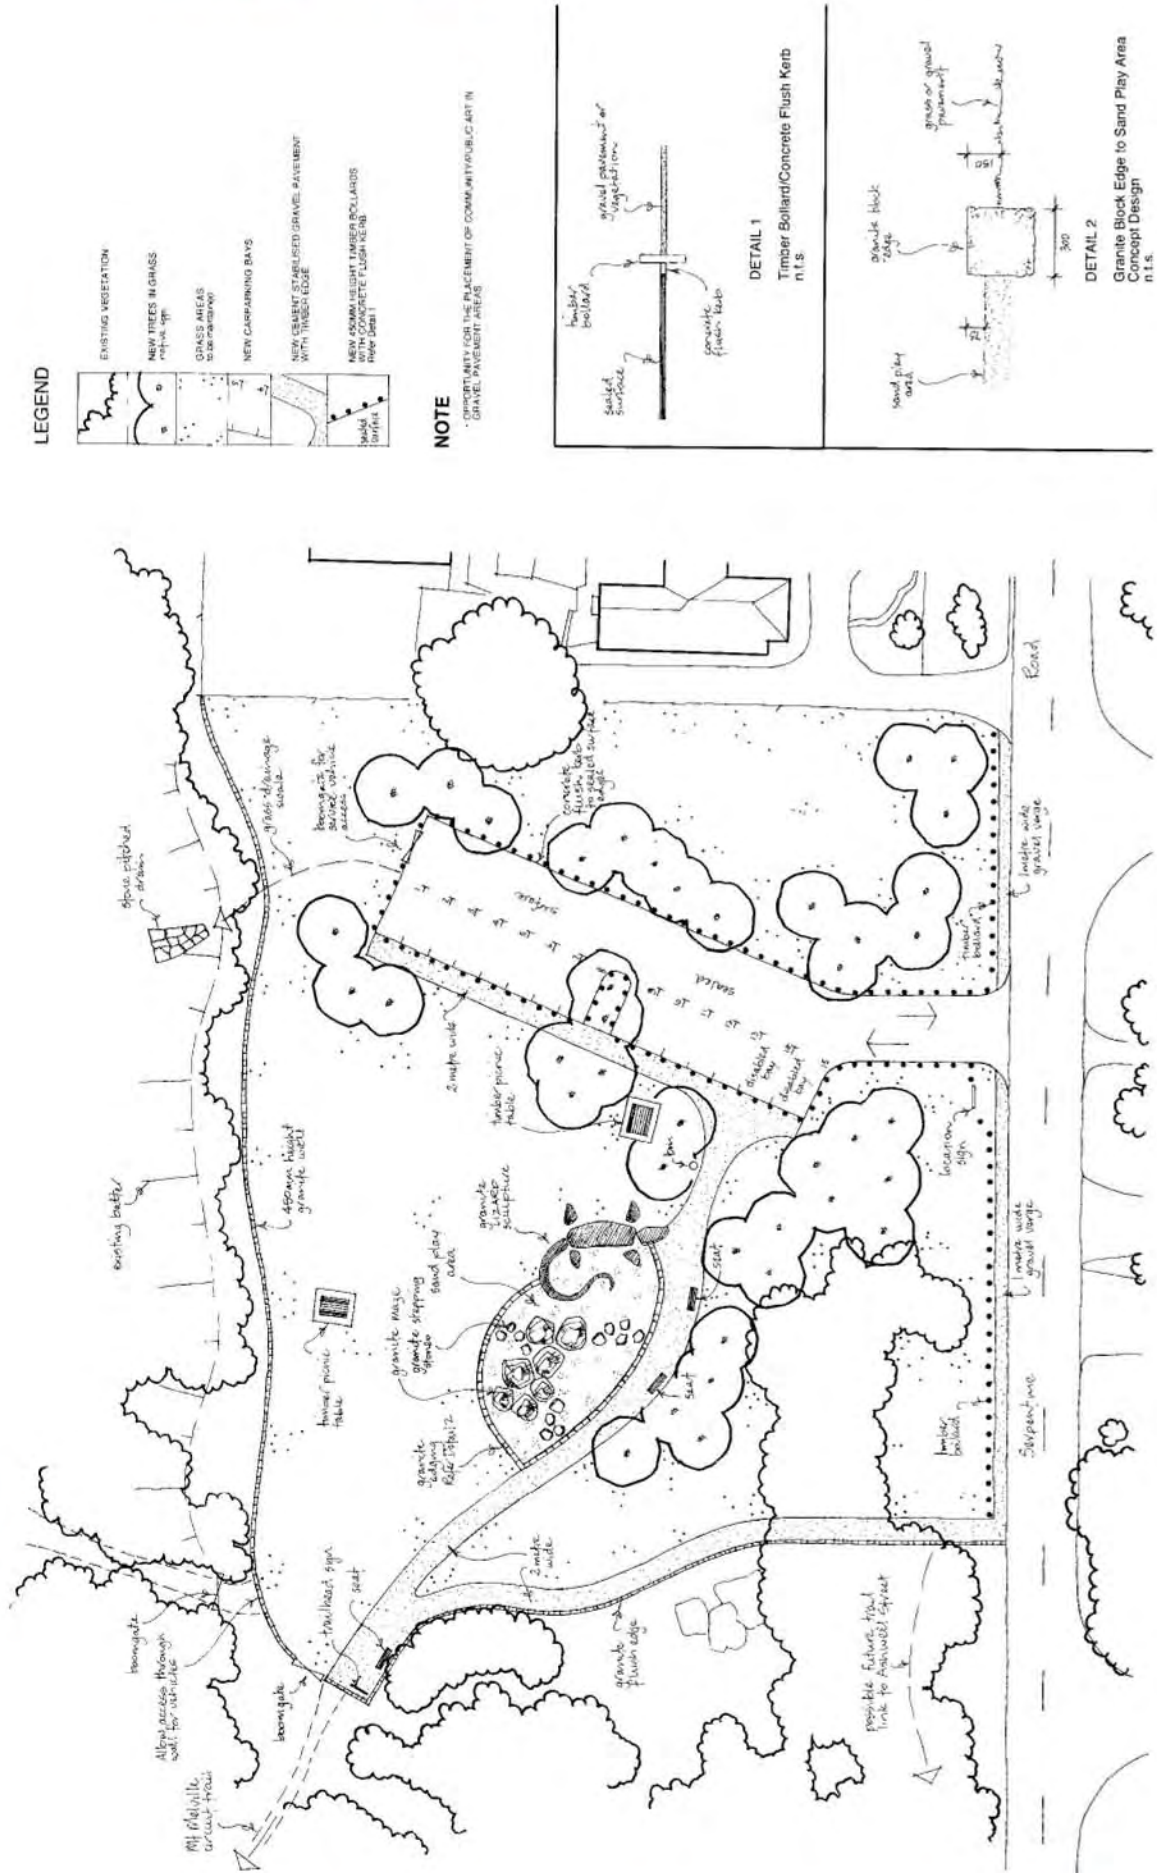



FIGURE 16. Proposed Land Tenure Changes - Mount Melville



FIGURE 17. Proposed Land Tenures Changes - Mount Melville



FIGURE 18b. Avenue of Honour Concept Plan (Cross Section)
 (Best reproduction at A1)

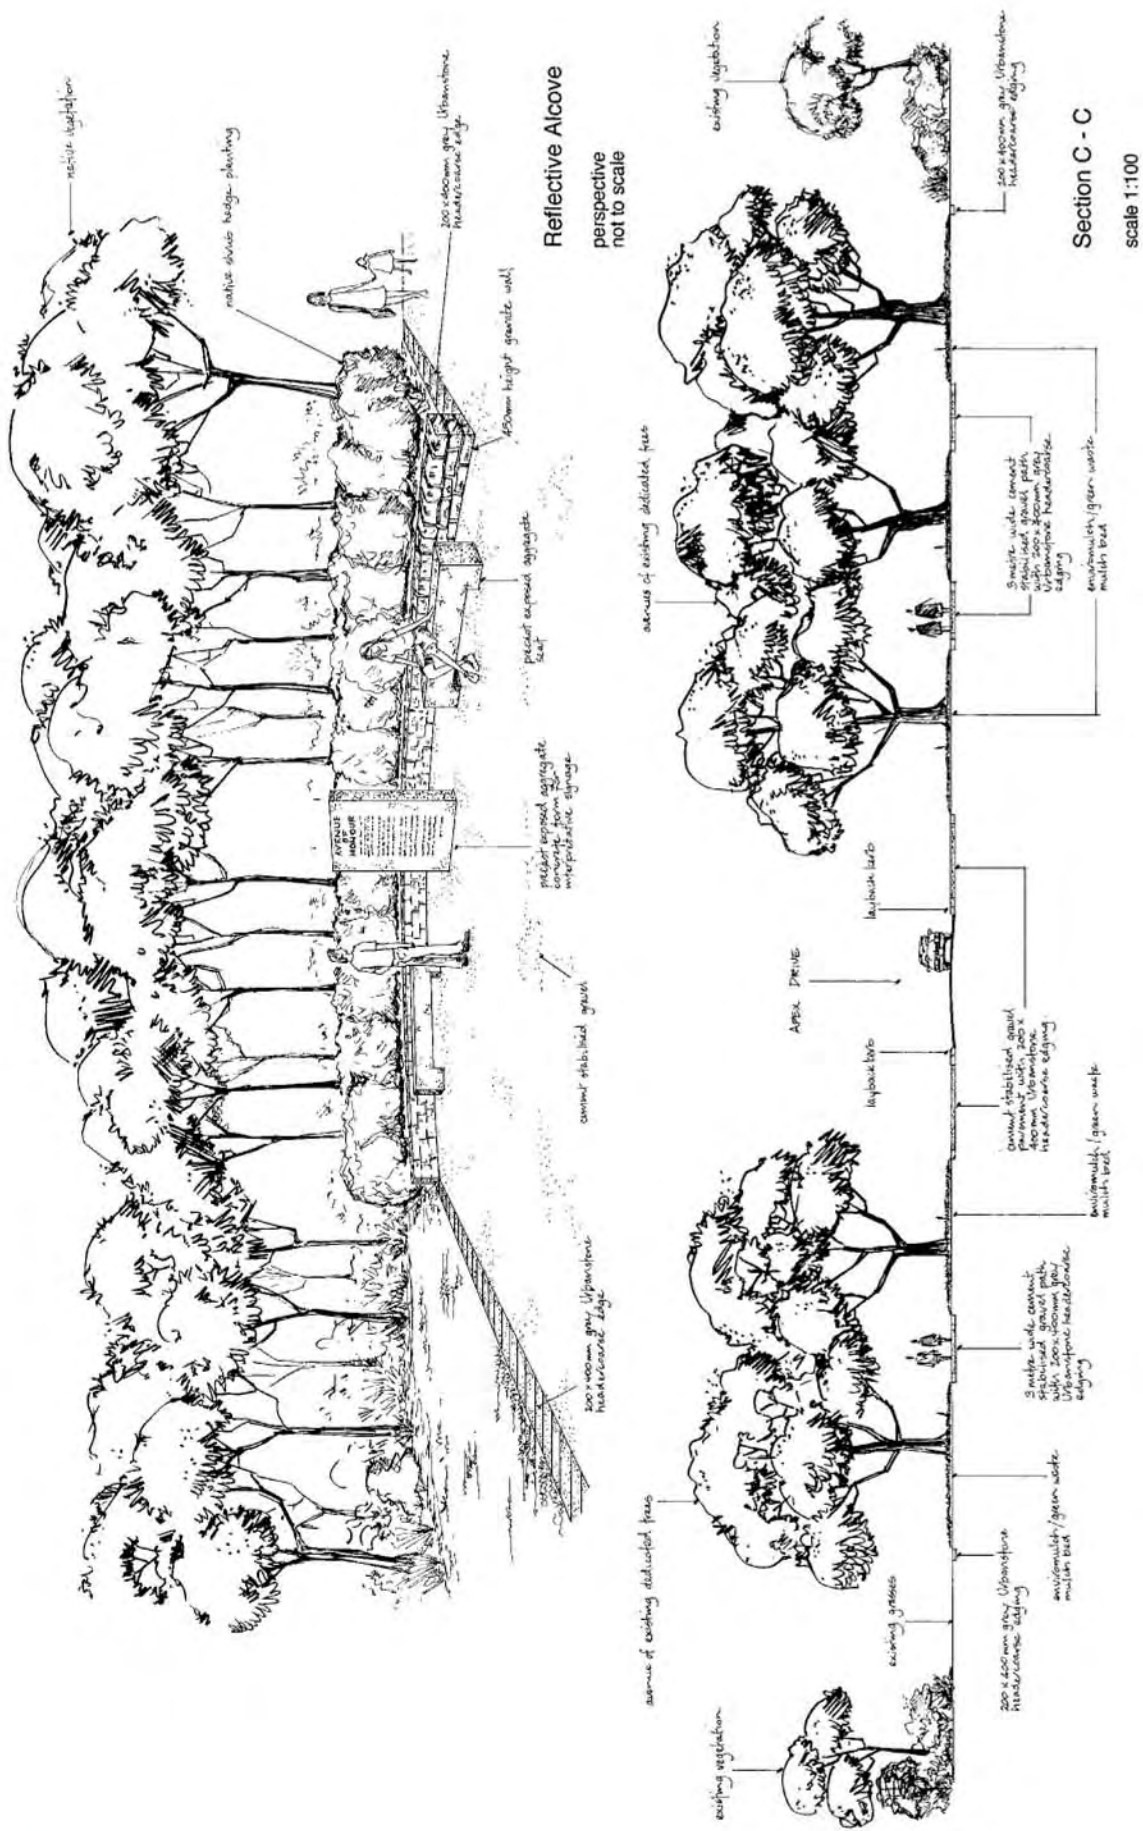


Reflective Alcove
 perspective
 not to scale

Section C - C
 scale 1:100




FIGURE 19b. 'Memorial Place' Concept Plan (Cross Section)
 (Best reproduction at A1)

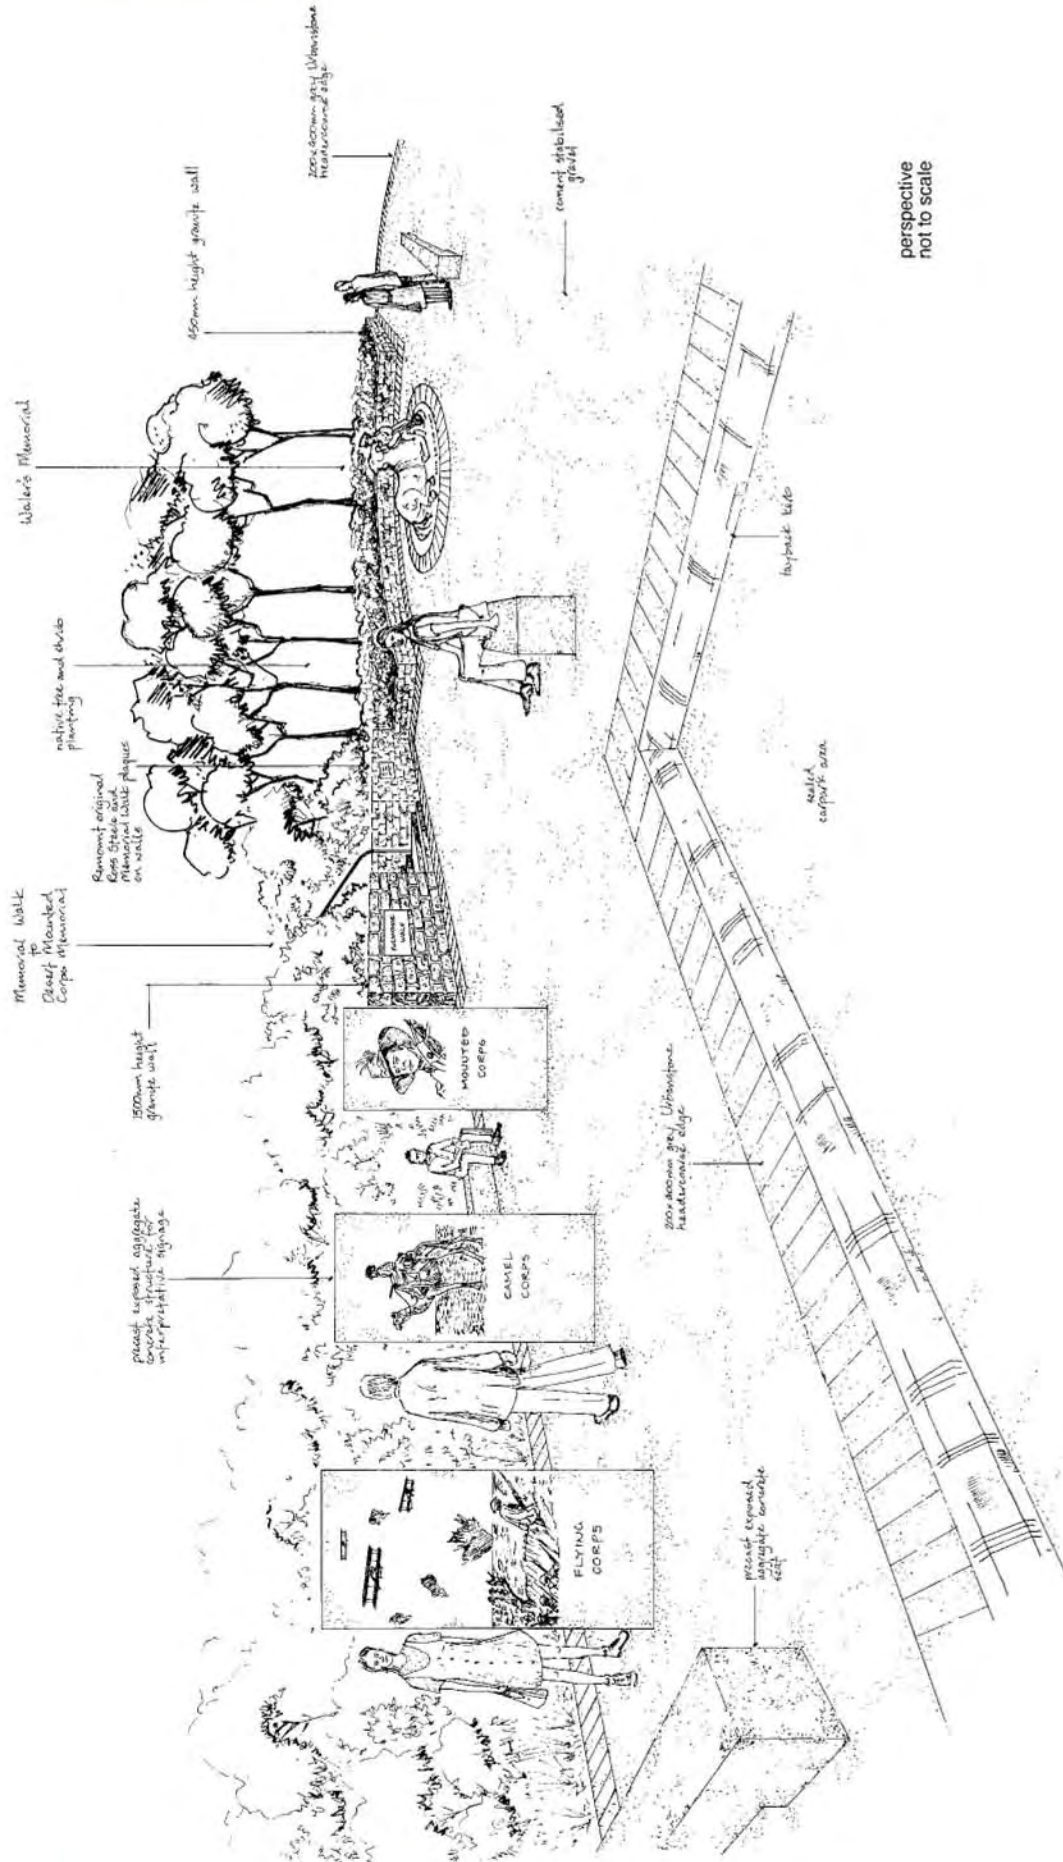

perspective
not to scale



FIGURE 20a. Desert Mounted Corps Memorial Concept Plan
 (Best reproduction at A1) 1:100

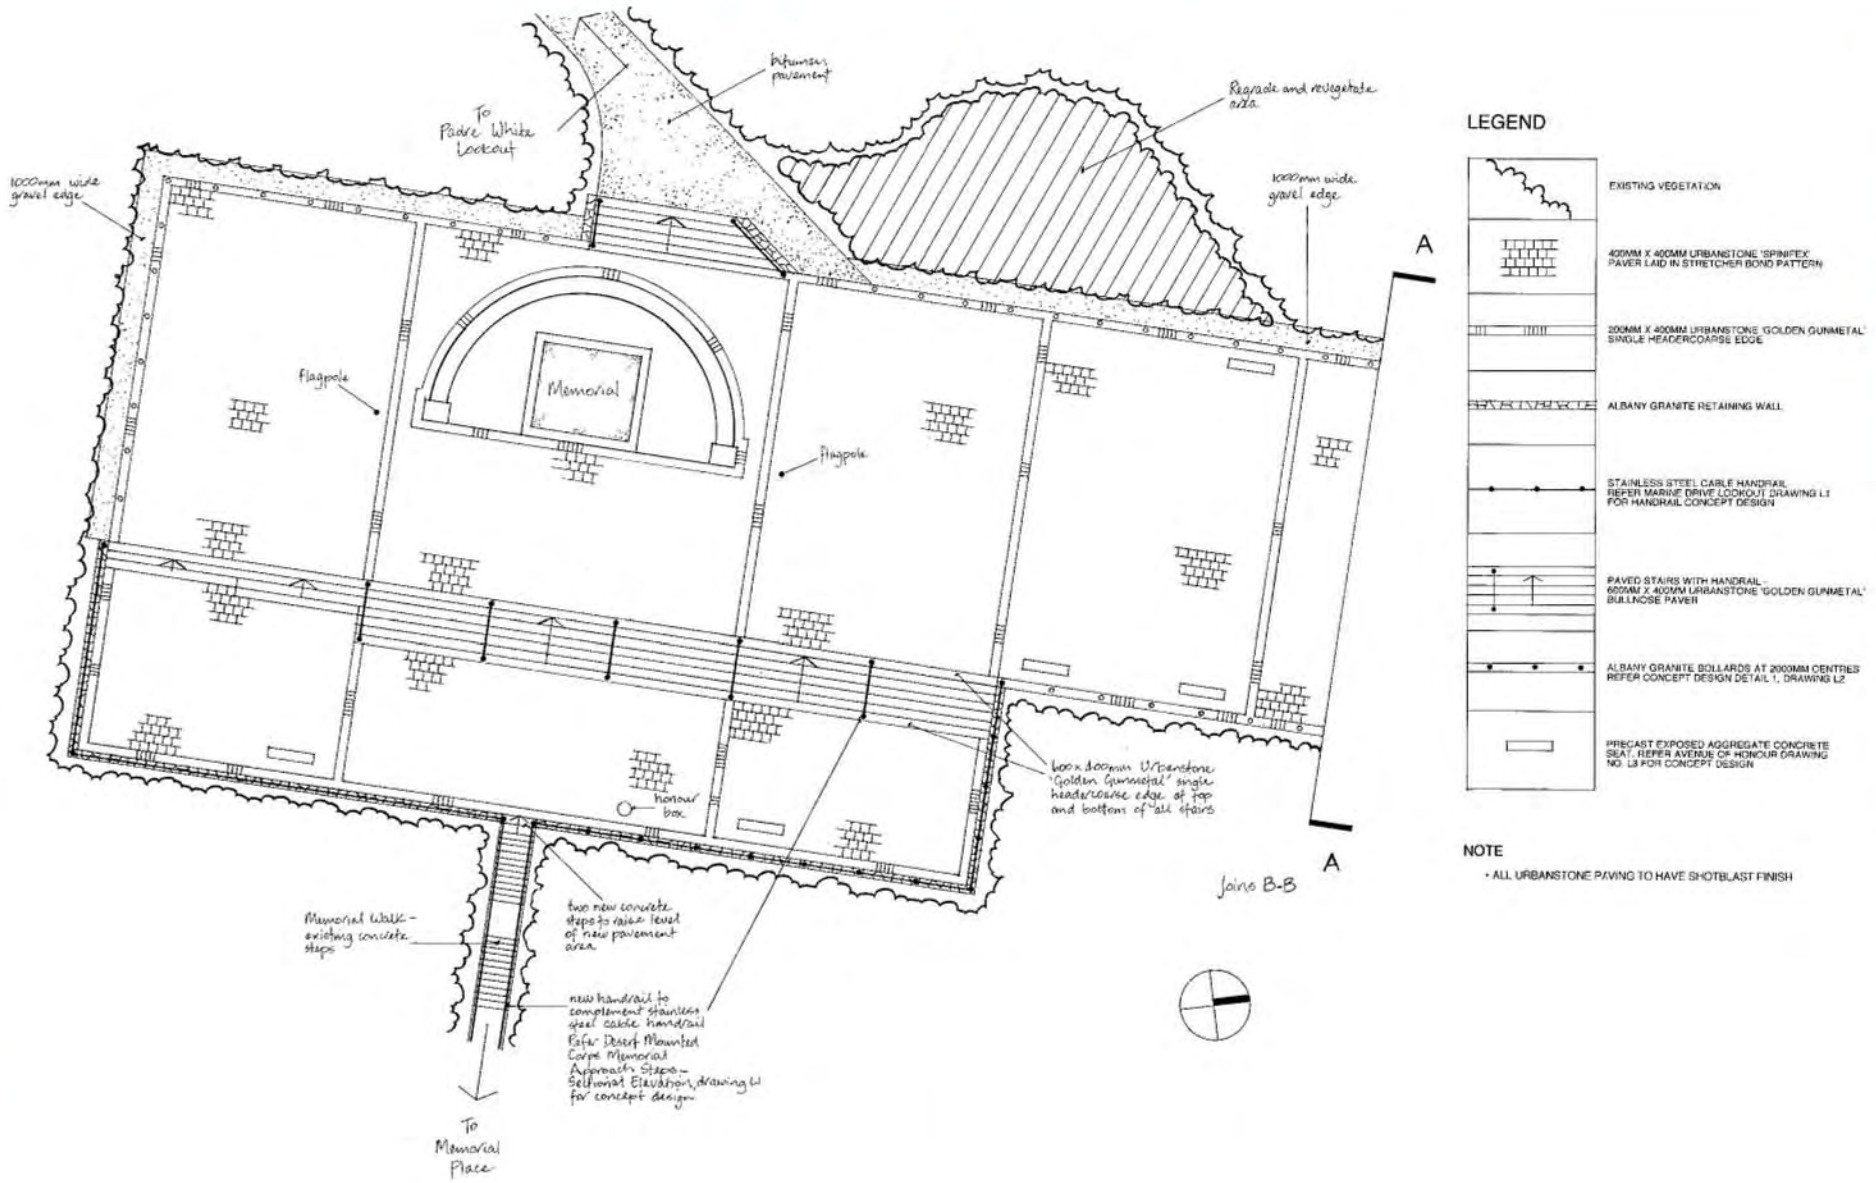


LEGEND

	EXISTING VEGETATION
	400MM X 400MM URBANSTONE 'SPINIFEX' PAVES Laid IN STRETCHER BOND PATTERN
	200MM X 400MM URBANSTONE 'GOLDEN GUNMETAL' SINGLE HEADER/COARSE EDGE
	ALBANY GRANITE RETAINING WALL
	STAINLESS STEEL CABLE HANDRAIL REFER MARINE DRIVE LOOKOUT DRAWING L1 FOR HANDRAIL CONCEPT DESIGN
	PAVED STAIRS WITH HANDRAIL - 600MM X 400MM URBANSTONE 'GOLDEN GUNMETAL' BULLNOSE PAVES
	ALBANY GRANITE BOLLARDS AT 2000MM CENTRES REFER CONCEPT DESIGN DETAIL 1, DRAWING L2
	PRECAST EXPOSED AGGREGATE CONCRETE SEAT, REFER AVENUE OF HONOUR DRAWING NO. L3 FOR CONCEPT DESIGN

NOTE

- ALL URBANSTONE PAVING TO HAVE SHOTBLAST FINISH



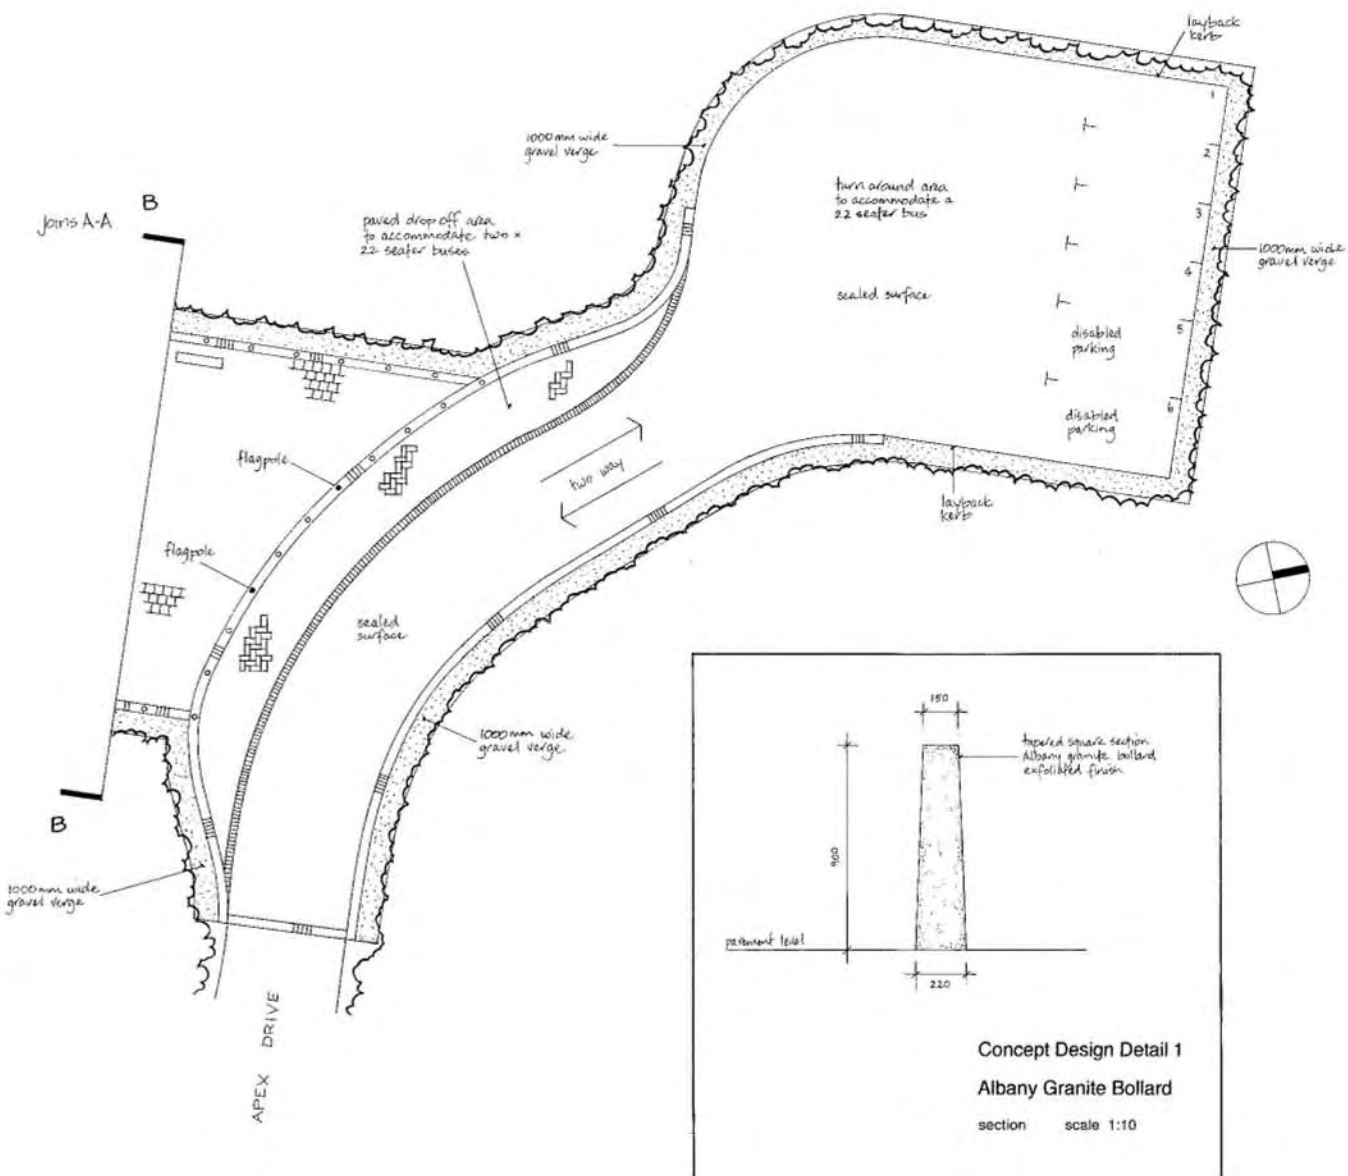

LEGEND

	EXISTING VEGETATION
	400MM X 400MM URBANSTONE 'SPINIFEX' PAVER LAID IN STRETCHER BOND PATTERN
	200MM X 400MM URBANSTONE 'GOLDEN GUNMETAL' SINGLE HEADERCOURSE EDGE
	DROP OFF AREA 200MM X 300MM X 20MM URBANSTONE 'GOLDEN GUNMETAL' PAVER LAID IN HERRINGBONE PATTERN 45 DEGREES TO TRAFFIC FLOW WITH 200MM X 300MM 'GOLDEN GUNMETAL' SINGLE HEADERCOURSE EDGE ABUTTING ROADWAY
	ALBANY GRANITE BOLLARDS AT 2000MM CENTRES REFER CONCEPT DESIGN DETAIL 1
	PRECAST EXPOSED AGGREGATE CONCRETE SEAT. REFER AVENUE OF HONOUR DRAWING NO. L3-P04 CONCEPT DESIGN

NOTE

• ALL URBANSTONE PAVING TO HAVE SHOTBLAST FINISH

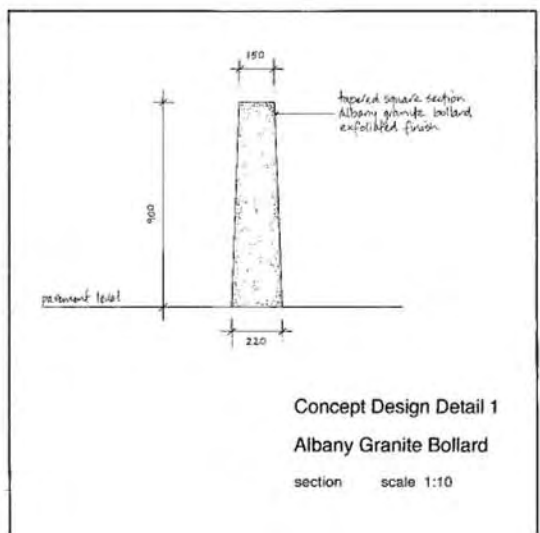


FIGURE 20b. Desert Mounted Corps Memorial Car Park Concept Plan (Best reproduction at A1) 1:100

FIGURE 22. Apex Lookout Concept Plan
 (Best reproduction at A1) 1:100

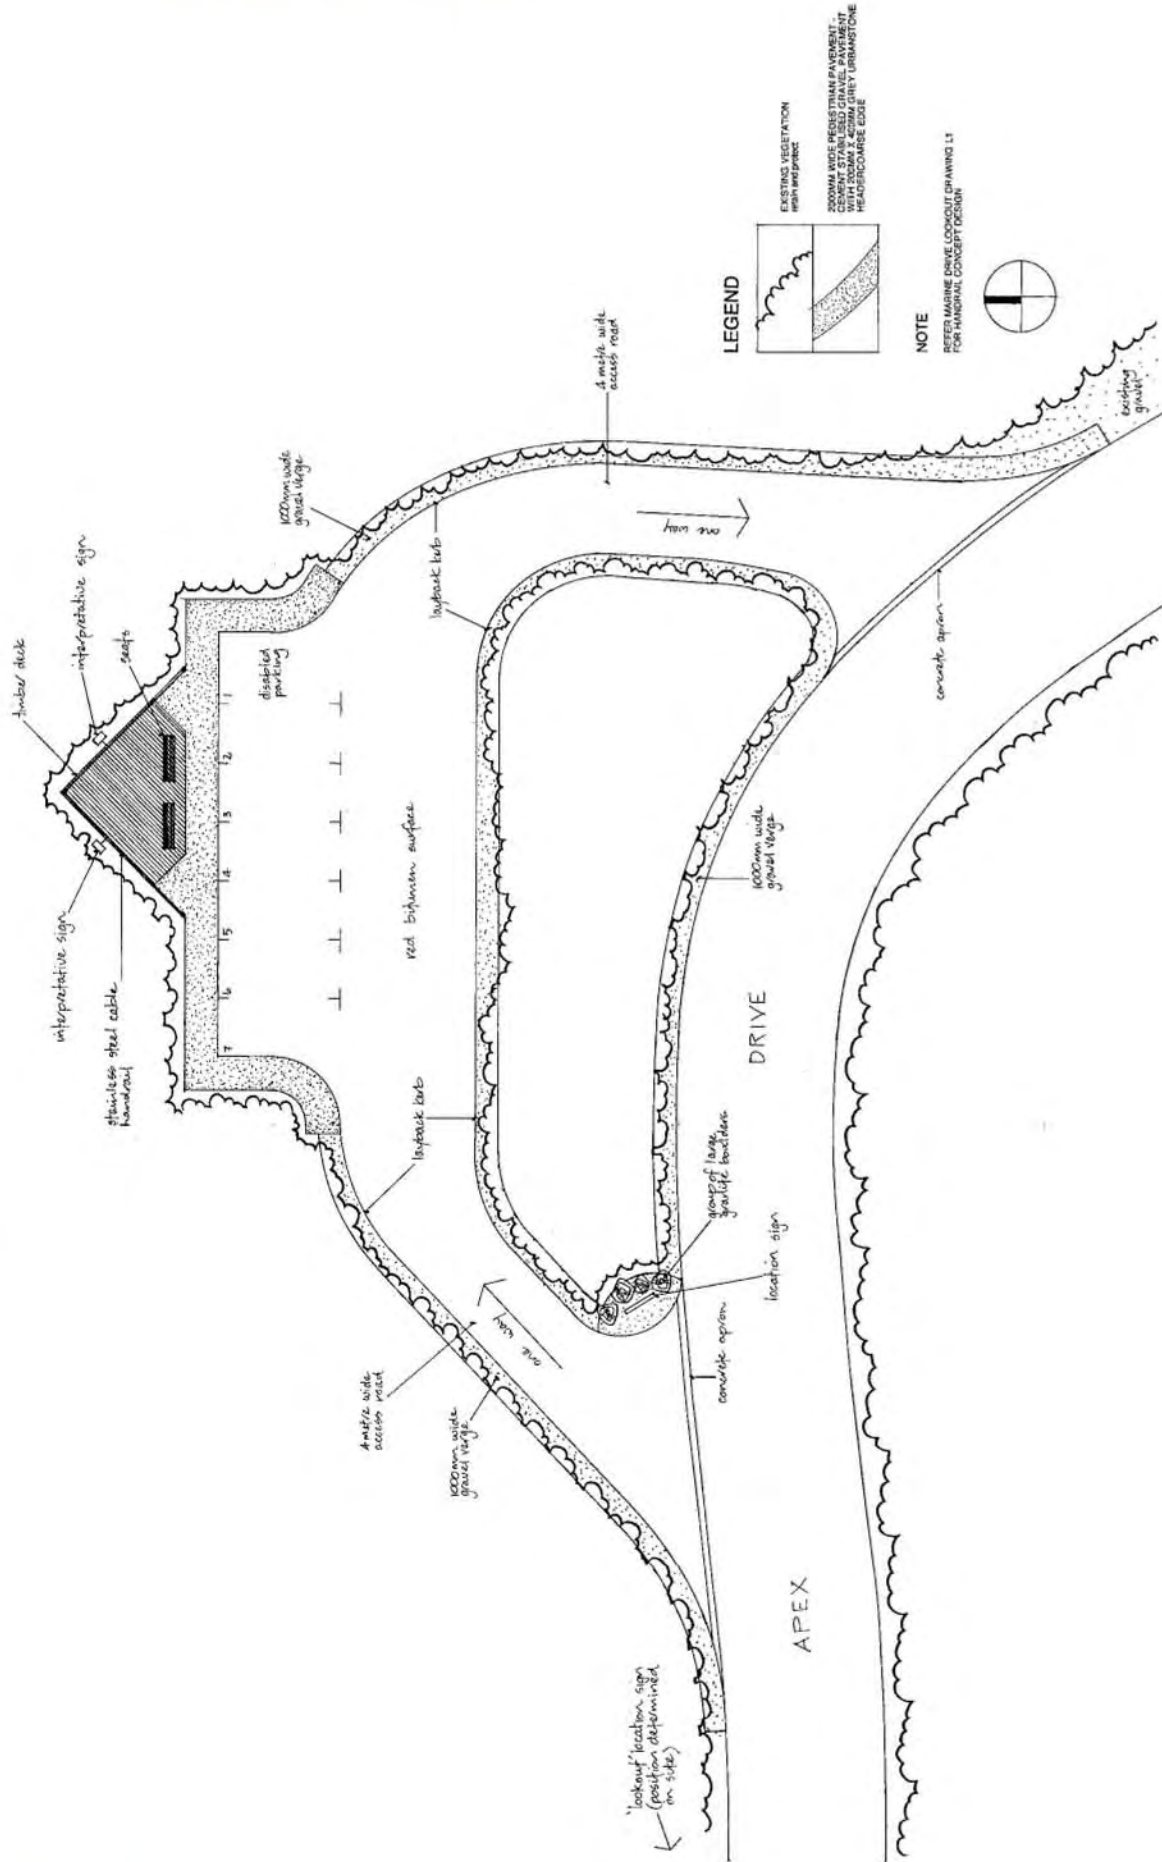


FIGURE 24. Proposed Land Tenure Changes - Mount Clarence

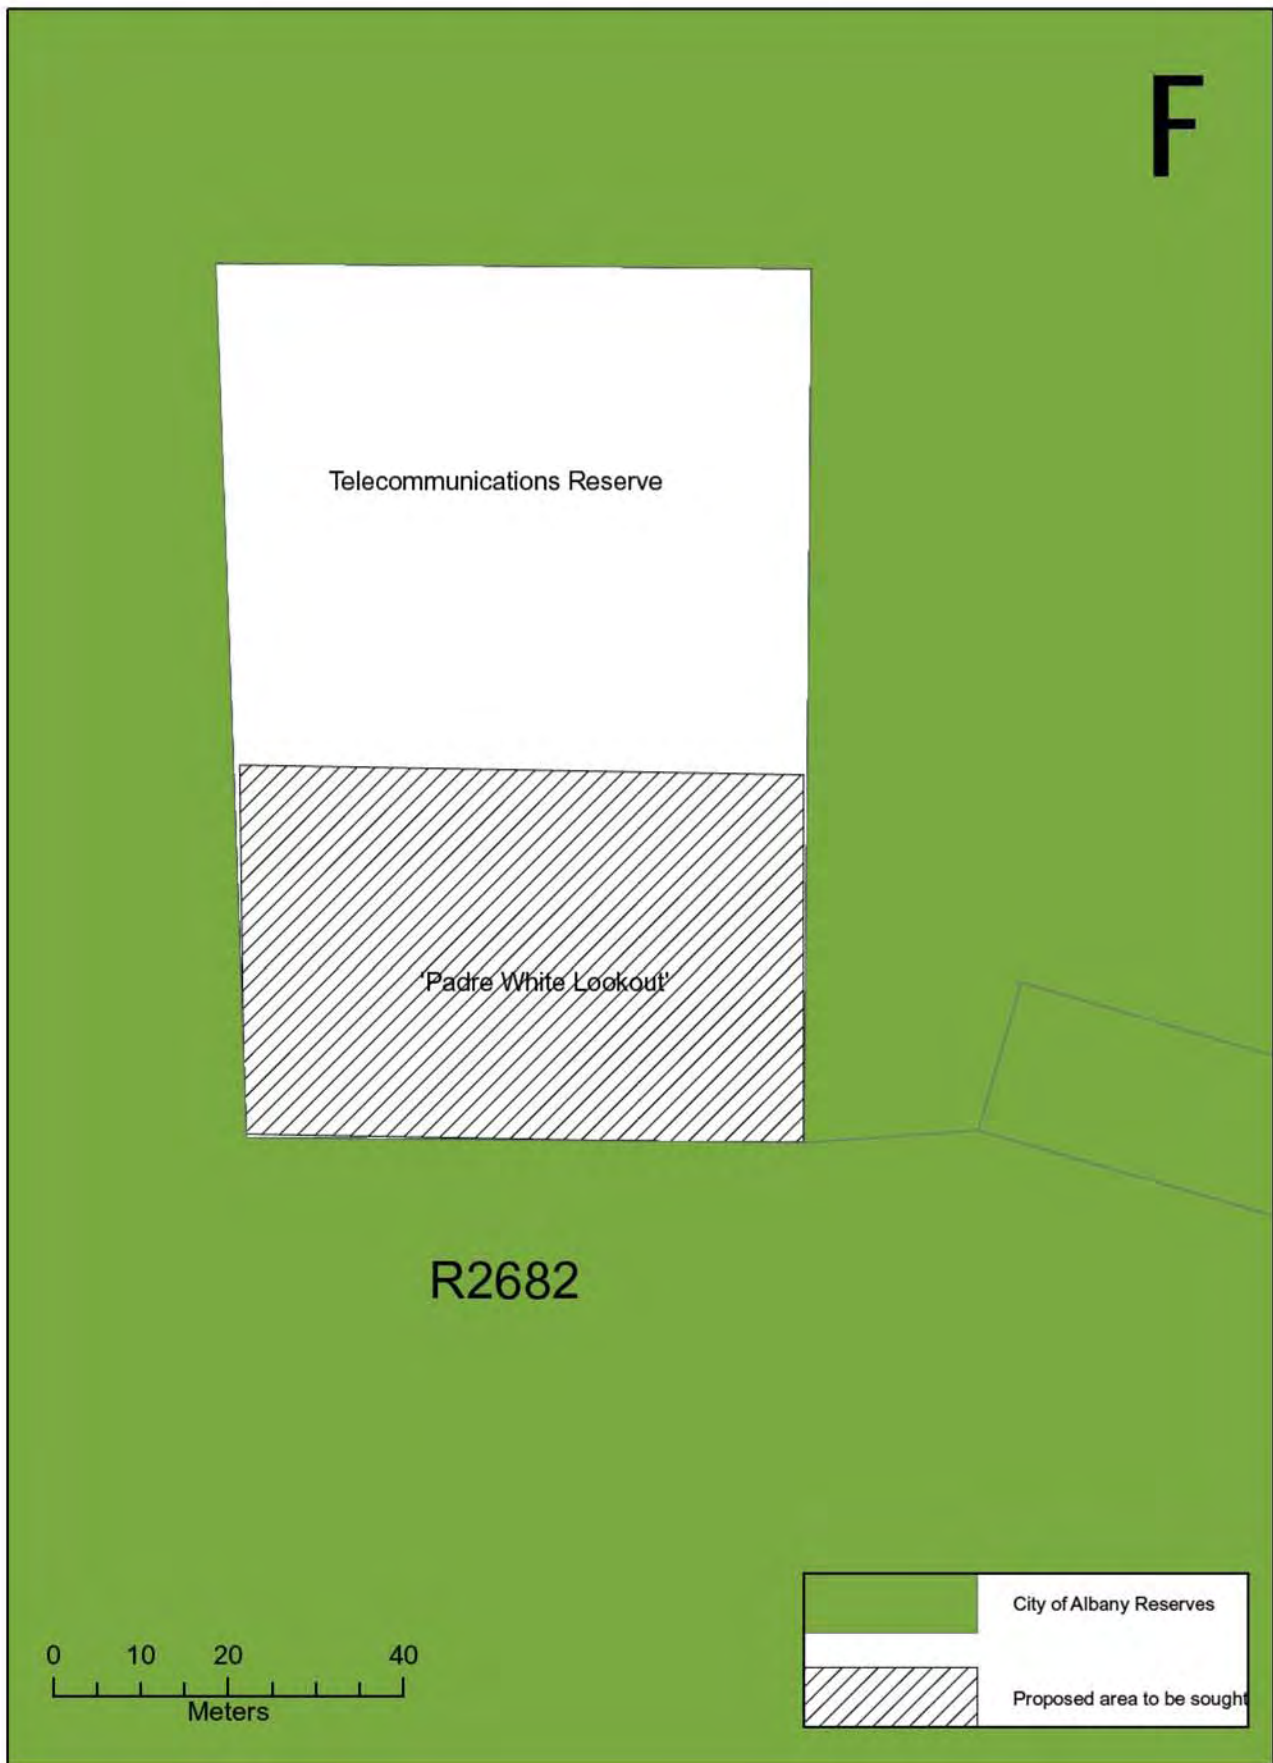


FIGURE 25. Forts Road Car Park Concept Plan
 (Best reproduction at A1) 1:250

